



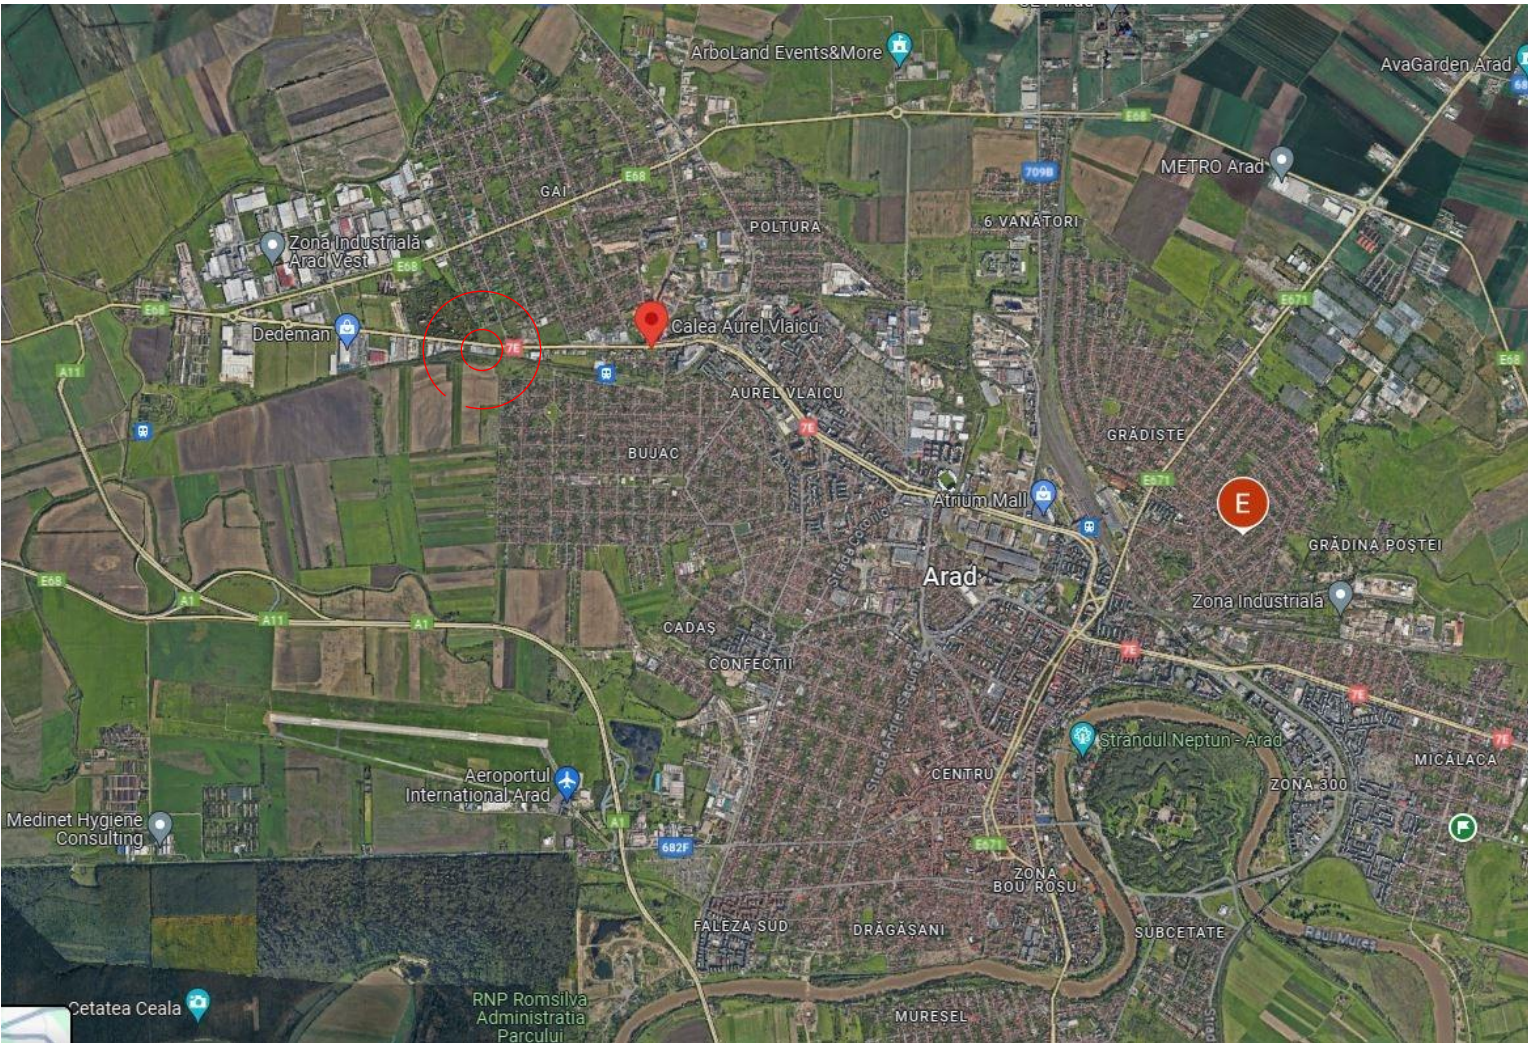

INCADRARE IN ZONA

PLAN DE INCADRARE IN ZONA
SCARA 1:5000

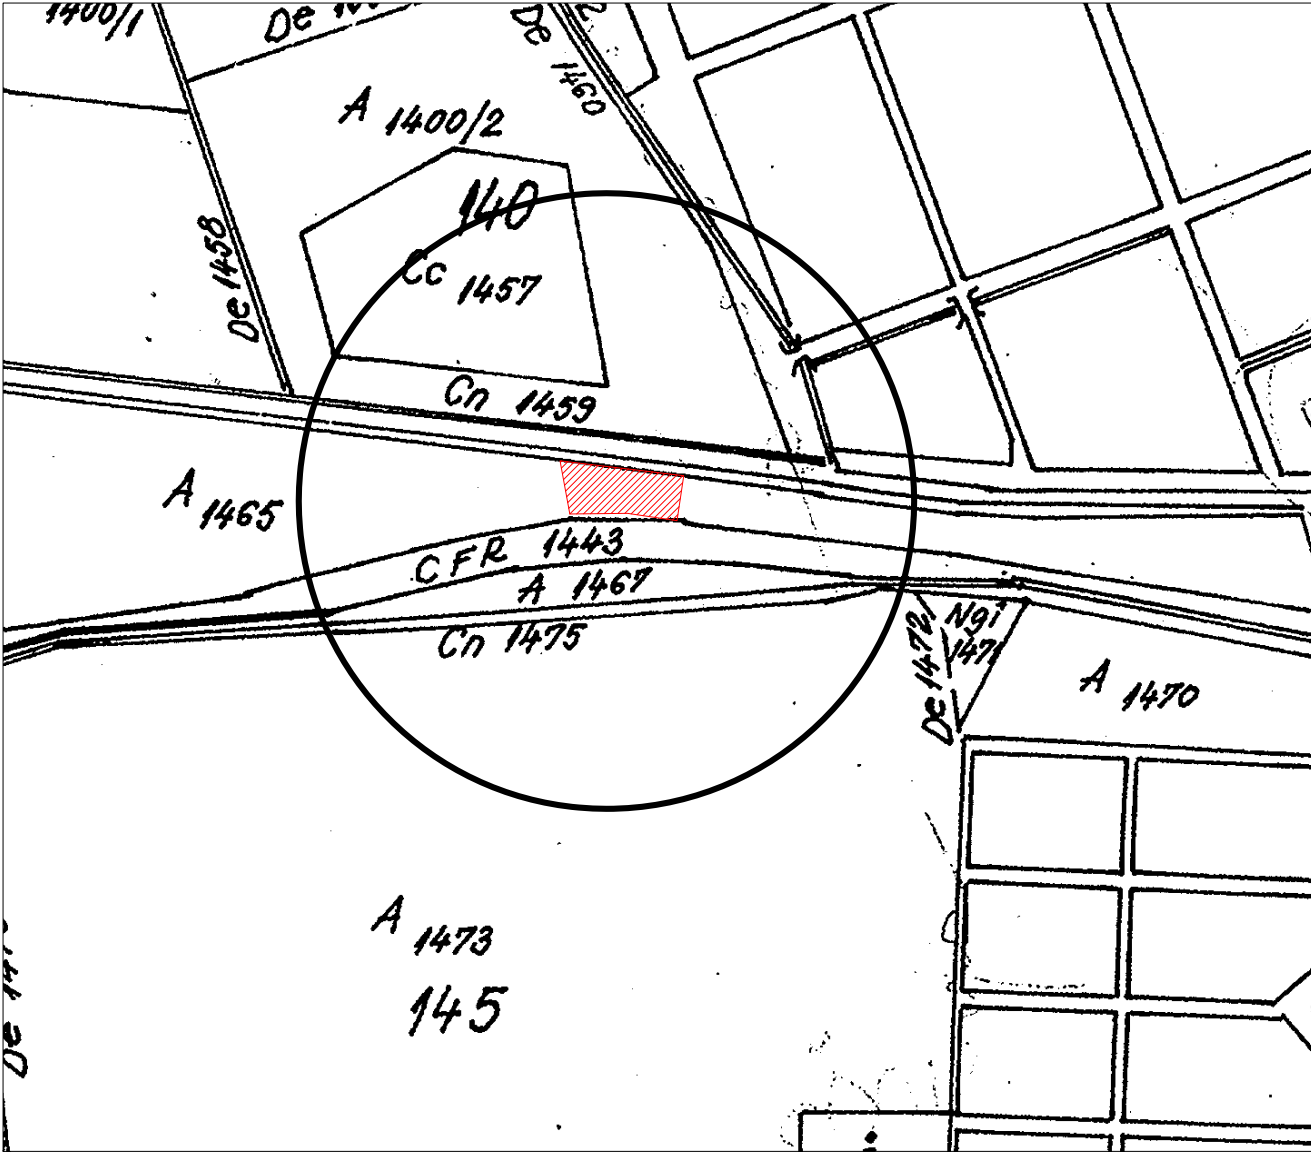

CALITATE	NUME	SEMANTURA	CERINTA	REFERAT / EXPERTIZA NR.	DATA
EXPERT					
VERIFICATOR					
 STACONS proiectare & consultanta bulevardul Decretului, nr. 6 Arad CP 310133 tel: 0729 638 131 stacons_arad@yahoo.com www.stacons.ro  ISO 9001 : 2015 INTERCONFORMITY				Beneficiar: JURCOI GHEORGHE , JURCOI LUCRETIA mun. Arad, str. Splaiul G-ral Praporgescu nr.32	Nr. proiect: 28/2024
SPECIFICATIE SEF PROIECT PROIECTAT DESENAT NUME arh.Crainic Dorin arh.Golban Nicoleta arh.Golban Nicoleta SEMANTURA				Scara: 5 000 Data: MAI 2024	Format: A3 Faza: P.U.Z. Titlu plansa: INCADRARE IN ZONA
				Titlu proiect: INTOCMIRE PUZ SI RLU CONSTRUIRE SPATII COMERCIALE, SERVICII, DEPOZITARE mun. Arad, CALEA AUREL VLAICU NR.275/C, 275/D, 275/D/1, 275/E	Plansa nr.: 01