


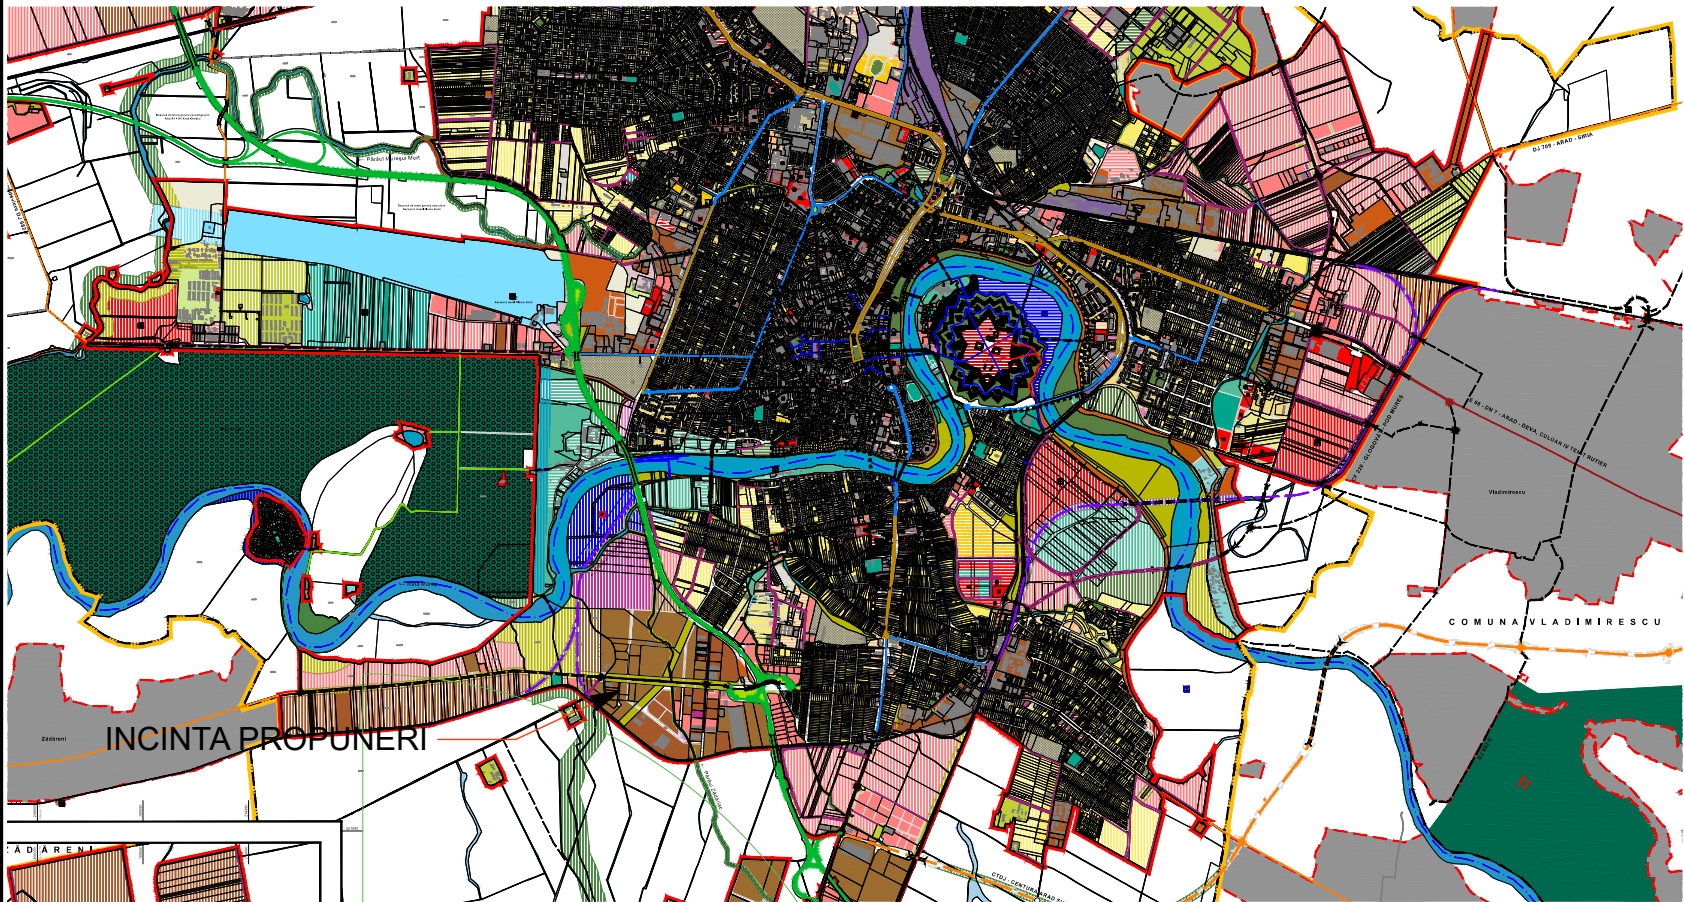


EXTRAS DIN PUG in curs de aprobare

INCADRARE IN LOCALITATE - scara 1:5.000



P.U.Z.

ZONA PRODUCTIE/DEPOZITARE - ARAD, zona industriala SUD

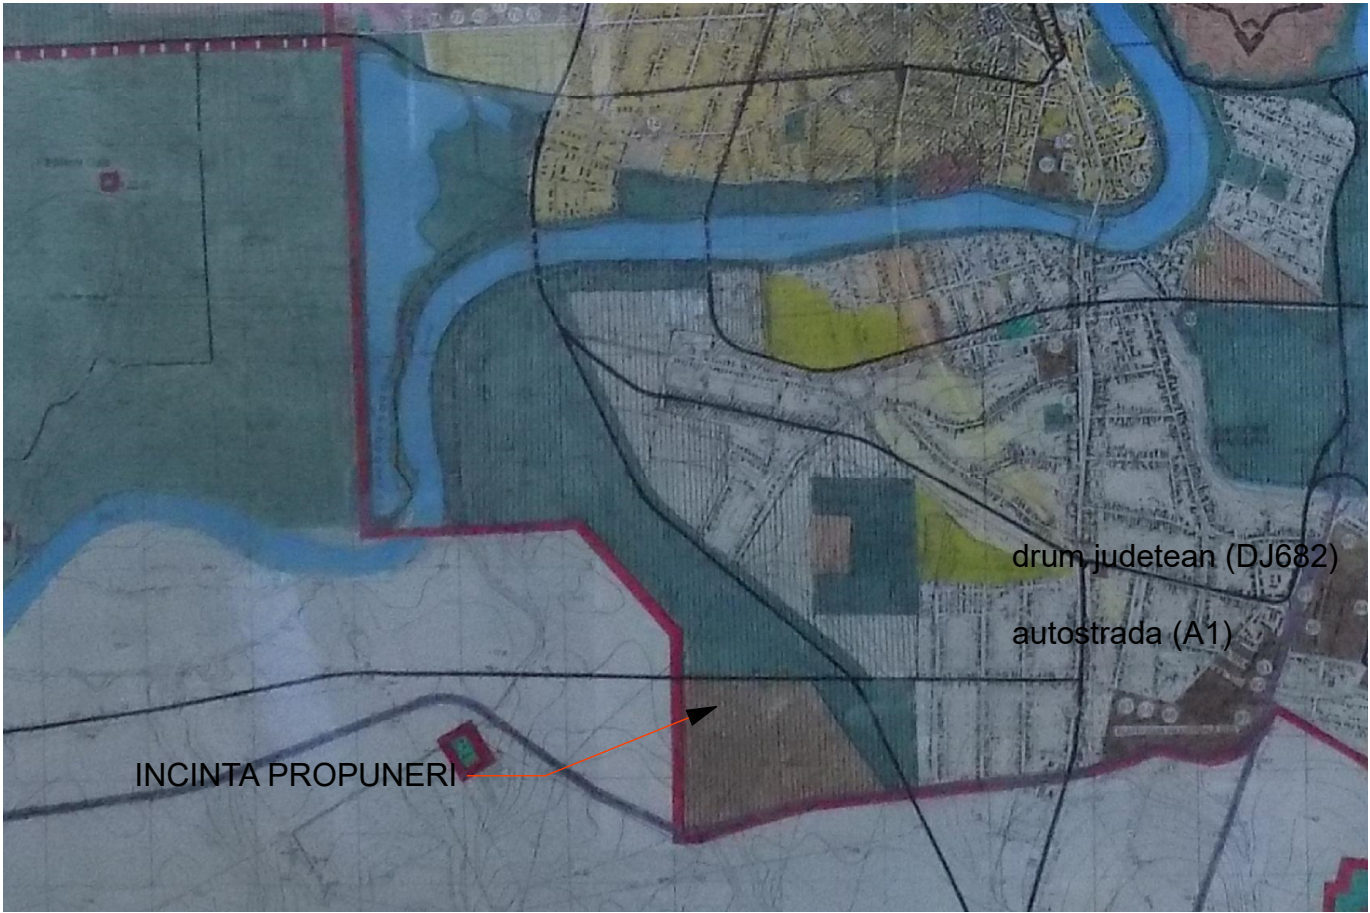

EXTRAS DIN PUG in vigoare

S.C. L&C TOTAL PROIECT S.R.L. Arad, str.Muncii nr.34 C.I.F. 17446955				Beneficiar SC BIACOS SRL SC ZETMAN KRAFT SRL	PROIECT NR.01/2025
SPECIFICATIE	NUME	SEMNATURA	SCARA	Titlu proiect-adresa ZONA DEPOZITARE/PRODUCTIE - Arad, zona industriala Sud, jud.Arad	FAZA
SEF PROIECT	arh.Cioara Lucian		1:1000	Titlu plansa PLAN DE INCADRARE IN ZONA	S.Op.
PROIECTAT	arh.Cioara Lucian		DATA		Plansa nr.01-A
DESESTAT	arh.Cioara Lucian		2025		