
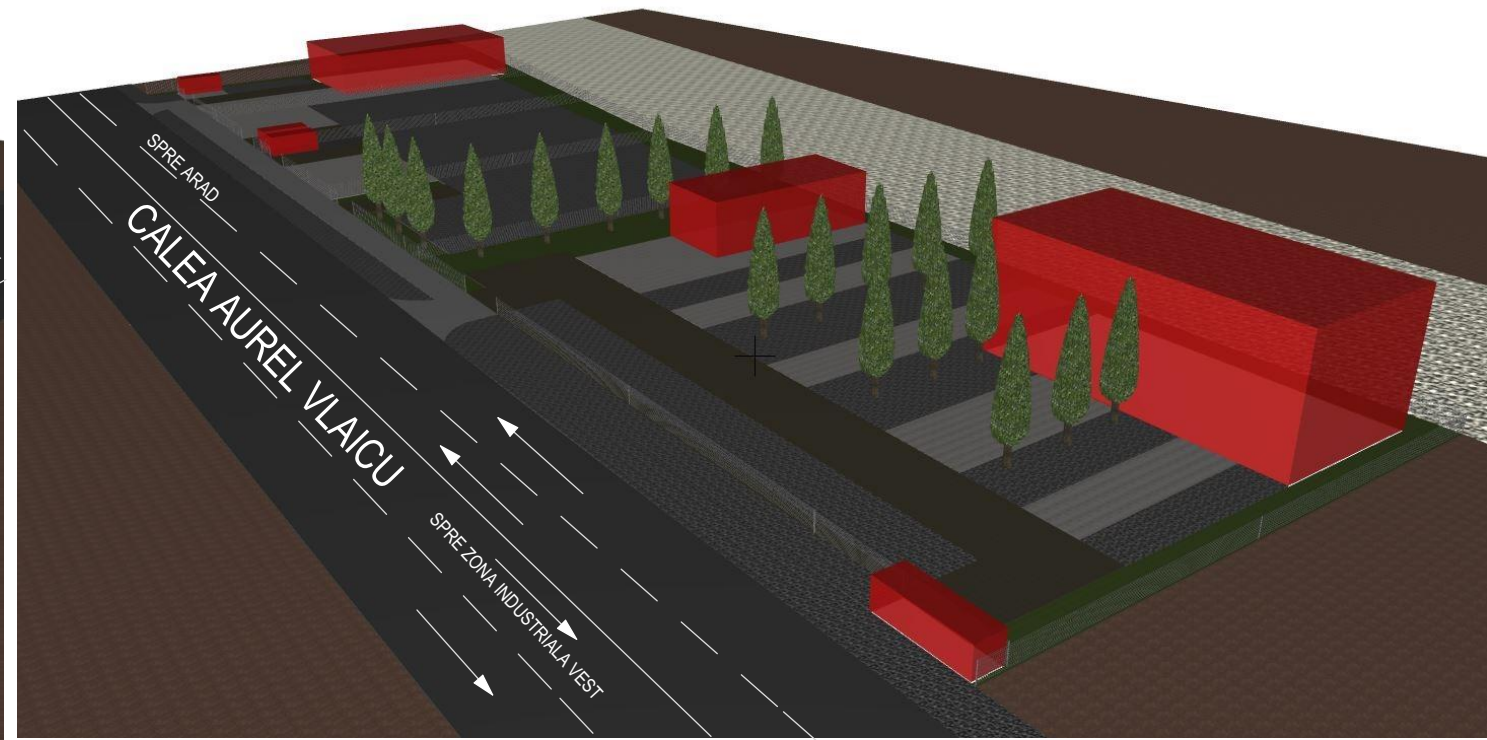


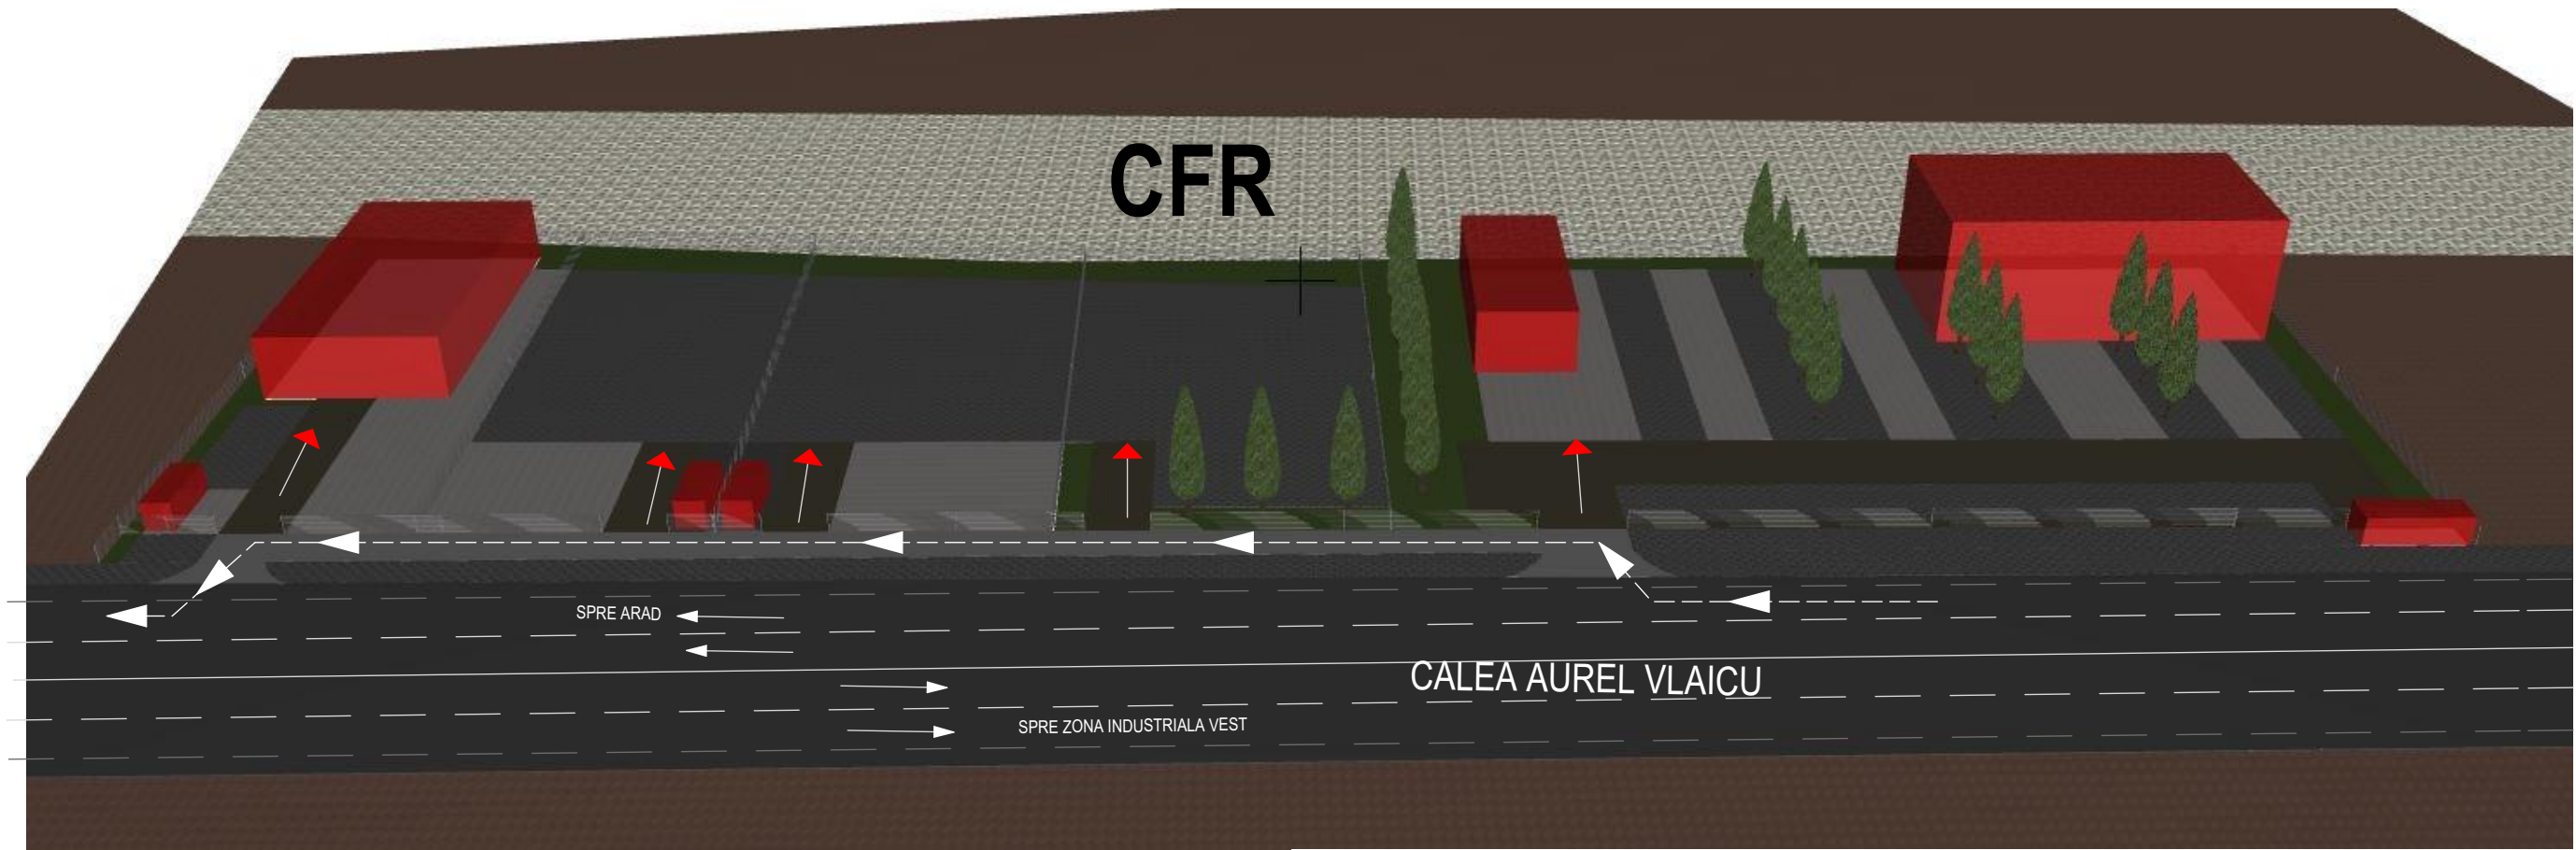

CALITATE	NUME	SEMANTURA	CERINTA	REFERAT / EXPERTIZA NR.	DATA	
EXPERT						
VERIFICATOR						
 STACONS proiectare & consultanta bulevardul Decolbat, nr. 6 Arad CP 310133 tel: 0731 636 151 stacons_arad@yahoo.com www.stacons.ro  InterConformity ACCREDITED & CERTIFIED COMPANY ISO 9001 : 2015				Beneficiar: JURCOI GHEORGHE , JURCOI LUCRETIA mun. Arad, str. Splaiul G-ral Praporgescu nr.32		Nr. proiect: 28/2024
SPECIFICATIE	NUME	SEMNTATURA	Scara:	Format:	Faza: P.U.Z.	
SEF PROIECT	arh.Crainic Dorin			A3		
PROIECTAT	arh.Golban Nicoleta		Data: MAI 2024		Planşa nr.: 07 URB	
DESENAT	arh.Golban Nicoleta					
				Titlu proiect: INTOCMIRE PUZ SI RLU CONSTRUIRE SPATII COMERCIALE, SERVICII, DEPOZITARE mun. Arad, CALEA AUREL VLAICU NR.275/C, 275/D, 275/D/1, 275/E		
				Titlu plansa: ILUSTRARE URBANISTICA		