


SITUATIA EXISTENTA
scara 1:250

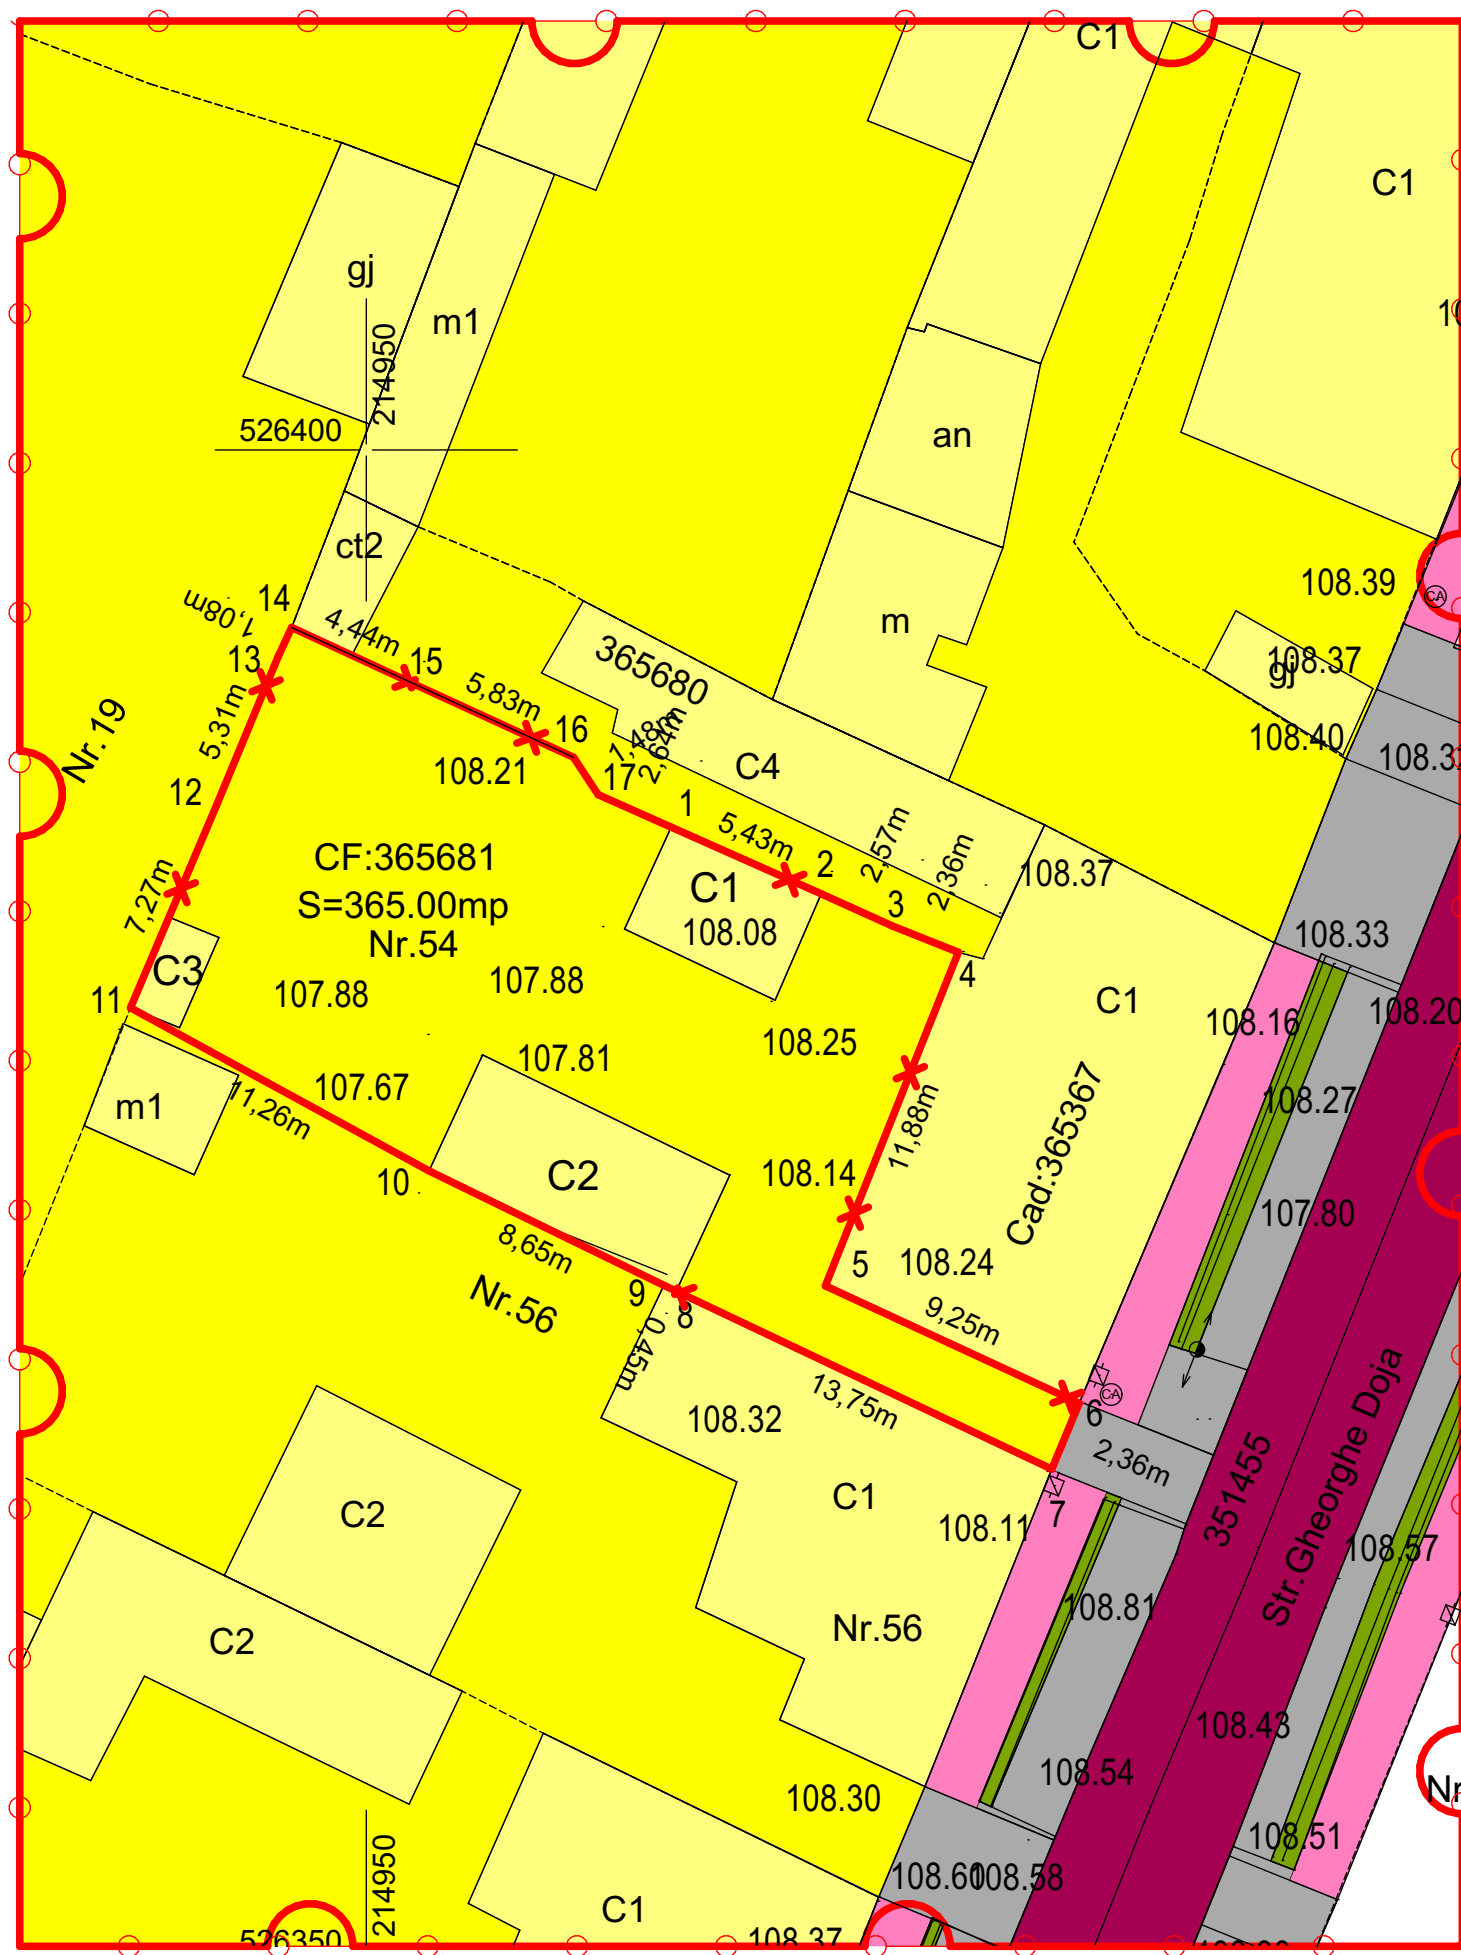

P.U.Z.

CONSTRUIRE LOCUINTA UNIFAMILIALA

jud. ARAD, mun. Arad, str. Gheorghe Doja, nr. 54, C.F. nr. 365681 Arad



P.U.Z.- CONSTRUIRE LOCUINTA UNIFAMILIALA

str. Gheorghe Doja, nr. 54, C.F. nr. 365681 Arad

LEGENDA:

- | | |
|---|--------------------------------------|
|  | LIMITA INCINTA STUDIATA 3000 mp |
|  | INCINTA REGLEMENTATA 365 mp |
|  | ZONA LOCUIRE UNIFAMILIALA |
|  | CONSTRUCTII - LOCUINTE UNIFAMILIALE |
|  | CAROSABIL - DOMENIU PUBLIC |
|  | PLATFORME CAROSABILE SI PARCAJE |
|  | ALEI PIETONALE |
|  | ZONE VERZI SI DE PROTECTIE CAROSABIL |

Verificator/Expert	Nume	Semnatura	Cerinta	Referat/Expertiza nr./data
	PROURBAN S.R.L. arhitectura, urbanism, design B-dul Revolutiei nr. 71, Arad JO2/1360/1994		Beneficiar: CHIRIAC ARMAND si CHIRIAC RONELA jud. Arad, Mun. Arad, str. Gheorghe Doja, nr. 54	Nr.pr. 30/2025
	Numele	Semnatura	Scara	Faza
Sef proiect	arh. Serban Elvira		1:250	P.U.Z.
Proiectat	arh. Serban Elvira		Data	Pl.nr.
Desenat	arh. Serban Elvira		06.2025	02
SITUATIA EXISTENTA				