


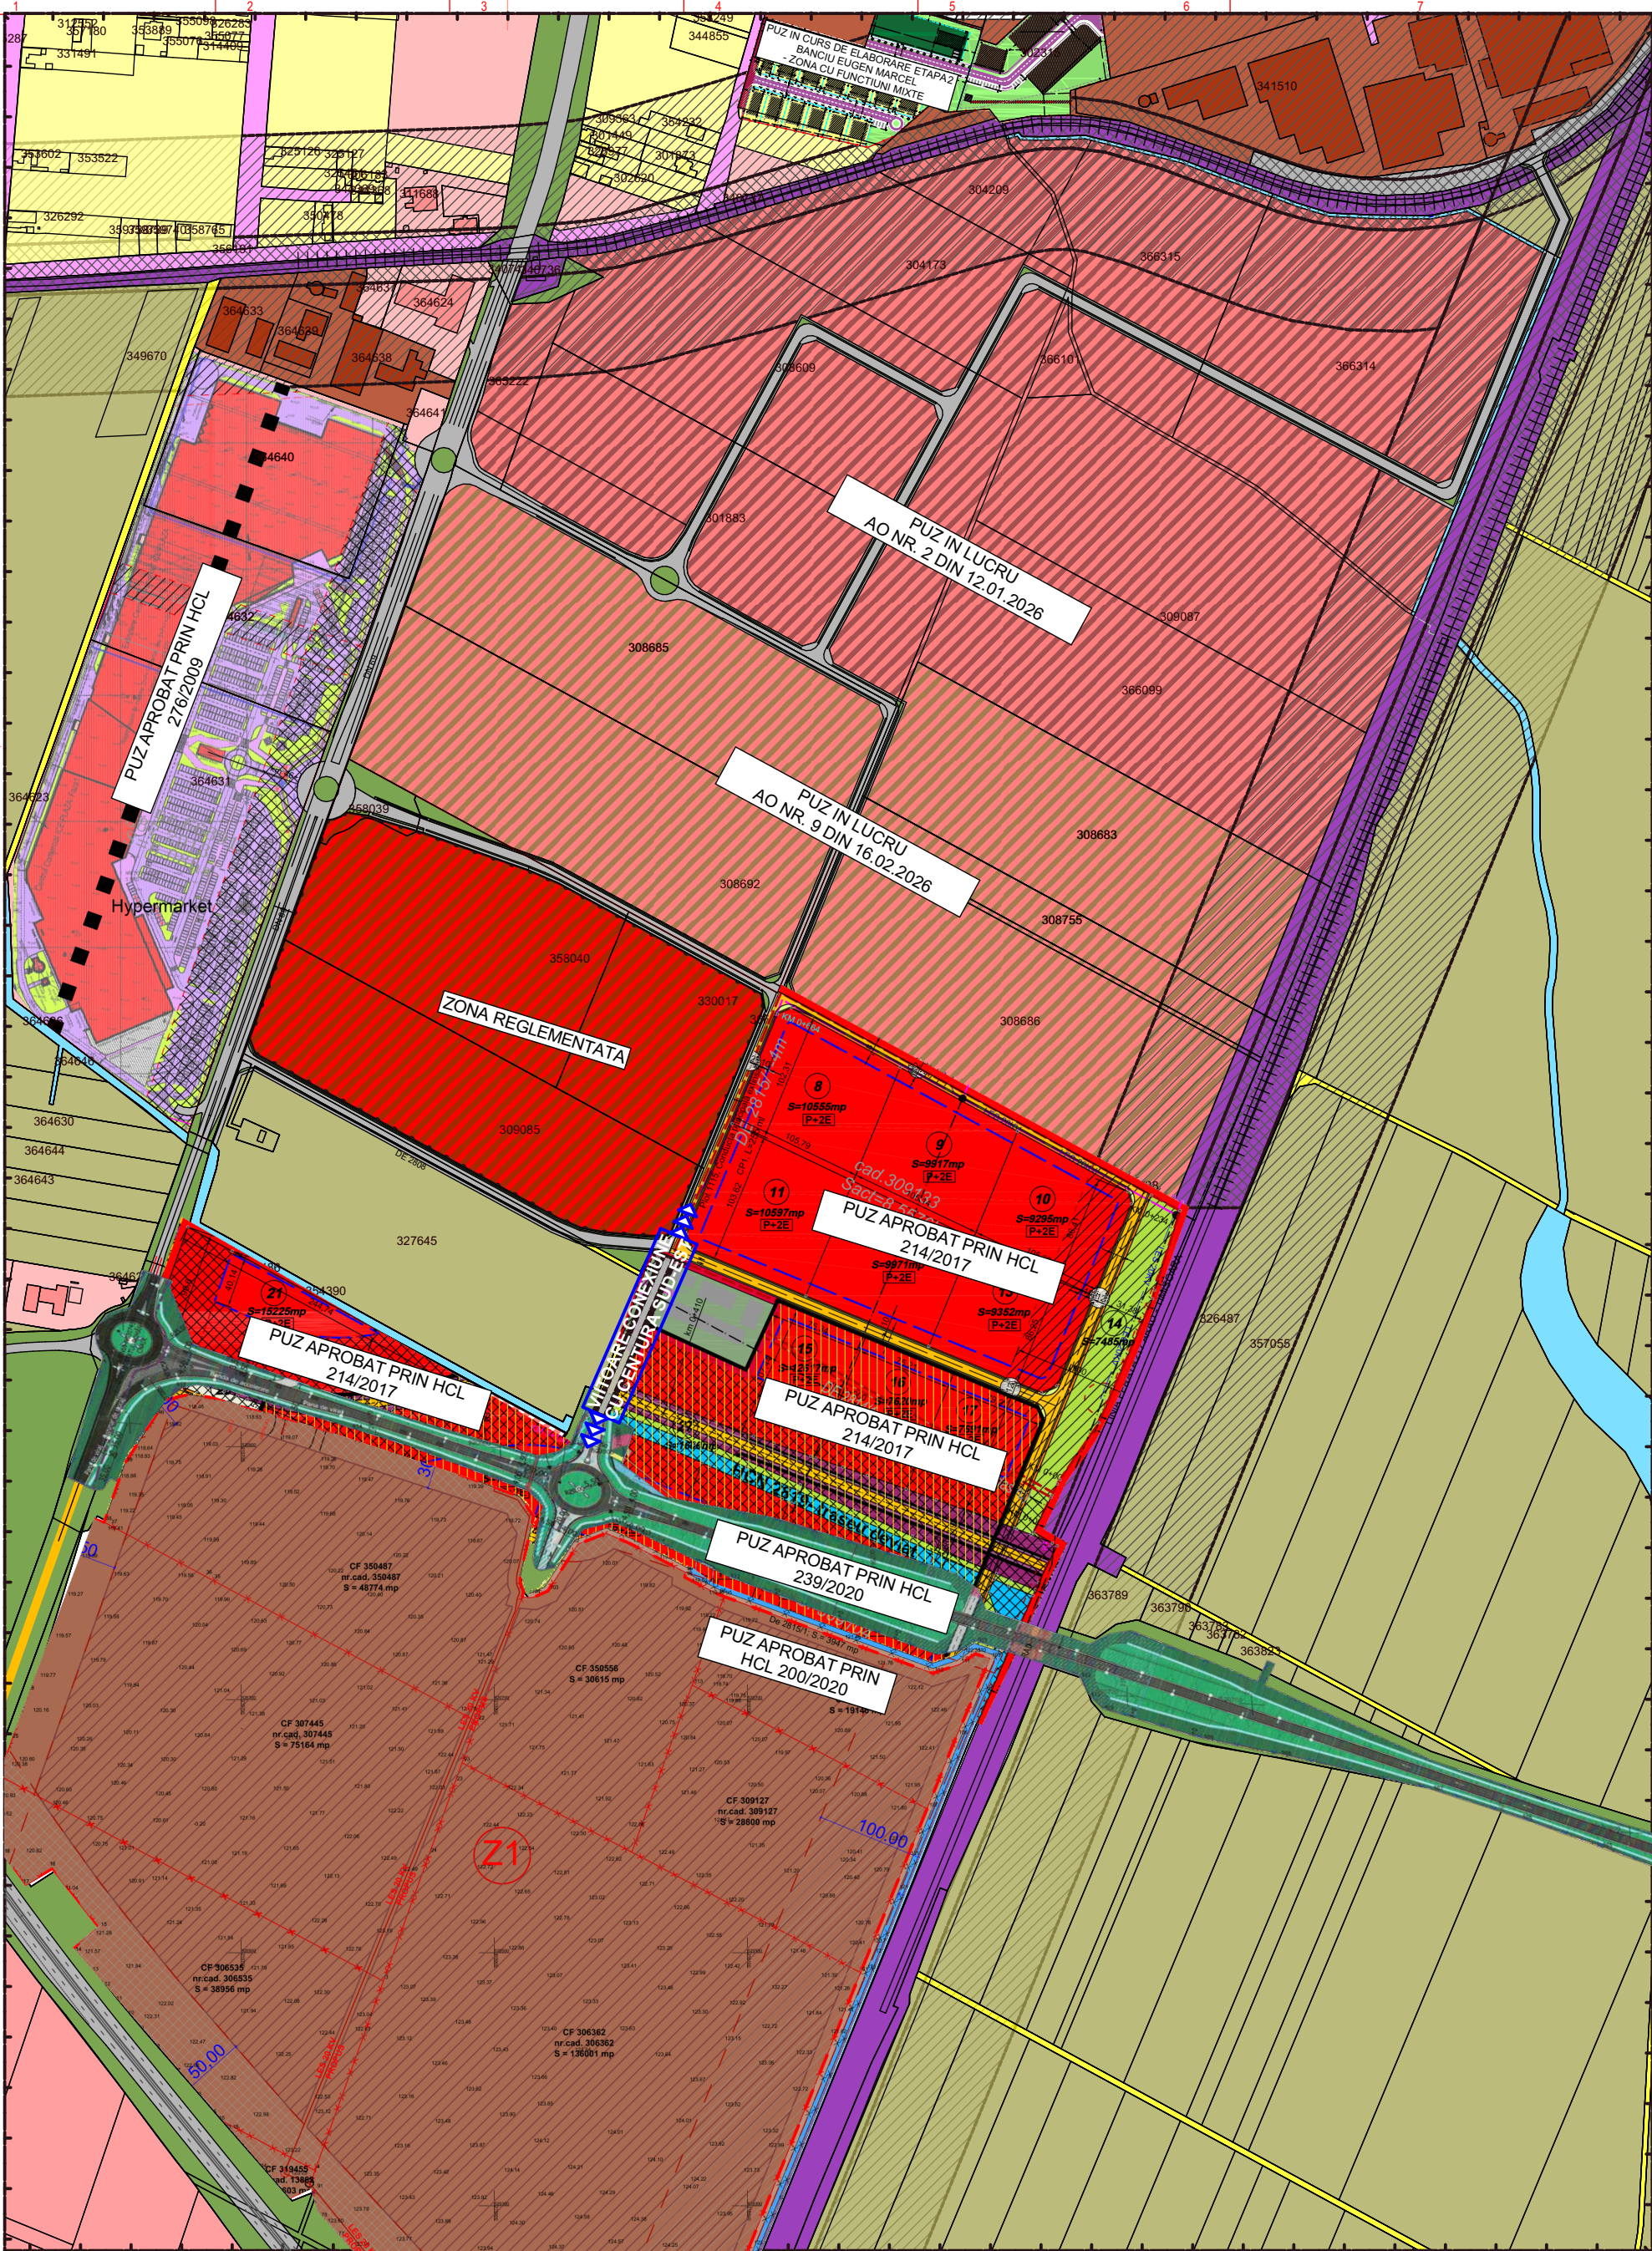

Verif./ Expert	Nume	Semnatura	Cerinta	Referat / Expertiza Nr. / Data	
	PROIECTANT DE SPECIALITATE S.C. RIF STYLE PROJECT S.R.L. Timisoara, str. Norma, nr. 4, jud. Timis CUI: 40354260; ORC: J35/ 4728/ 2018 Tel: 0757916351			Beneficiar LUCA PETRU ADRIAN SI POPAANA	Proiect nr : 181 /2025
				Amplasament: Jud. Arad, Municipiul Arad, C.F. nr. 358040, 330017, 368048, 368049, 358039	
Specificatie	Nume	Semnatura	Scara: 1:5000	Denumire proiect: "ELABORARE P.U.Z. SI R.L.U. IN VEDEREA MODIFICARII PARTIALE A PUZ SI RLU APROBATI INIAL PRIN HCLM 214/2017 SI HCLM 220/2018 - IN VEDEREA REALIZĂRII UNEI ZONE DE SERVICII SI COMERT, REPARCELARE SI REALIZARE ACCES RUTIER"	Faza: P.U.Z.
Sef Proiect	urb. Ionasiu Adrian				
Proiectat	arh. Feier Raul		Data: FEBRUARIE 2026	Titlu plansa: STUDIU CVARTAL	Plansa nr. U05
Desenat	arh. Feier Raul				