





INCADRARE IN P.U.G.-UL MUNICIPIULUI ARAD

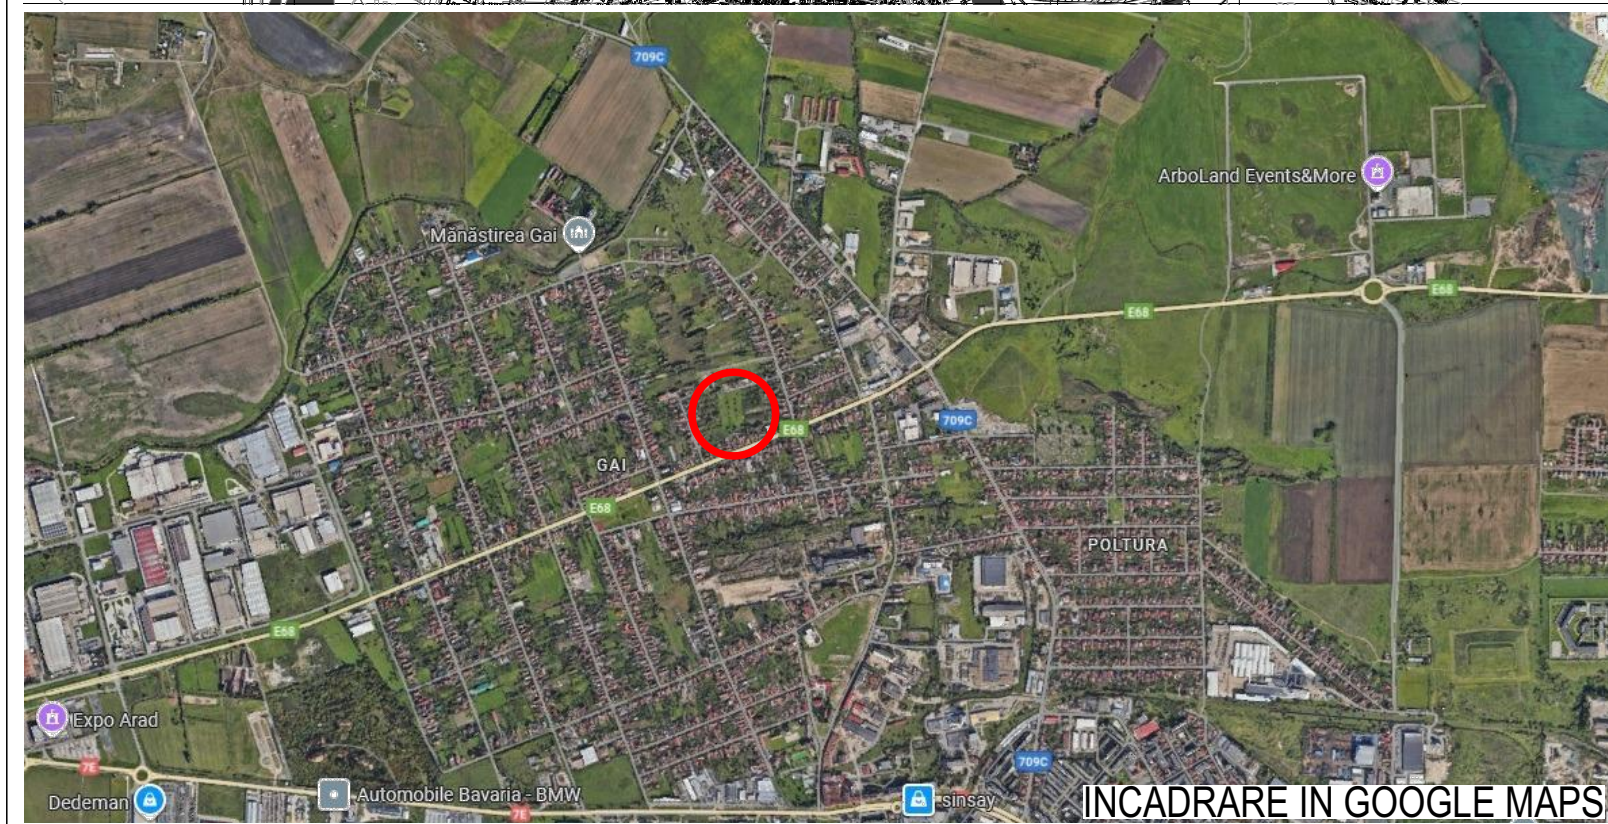

INCADRARE IN GOOGLE MAPS

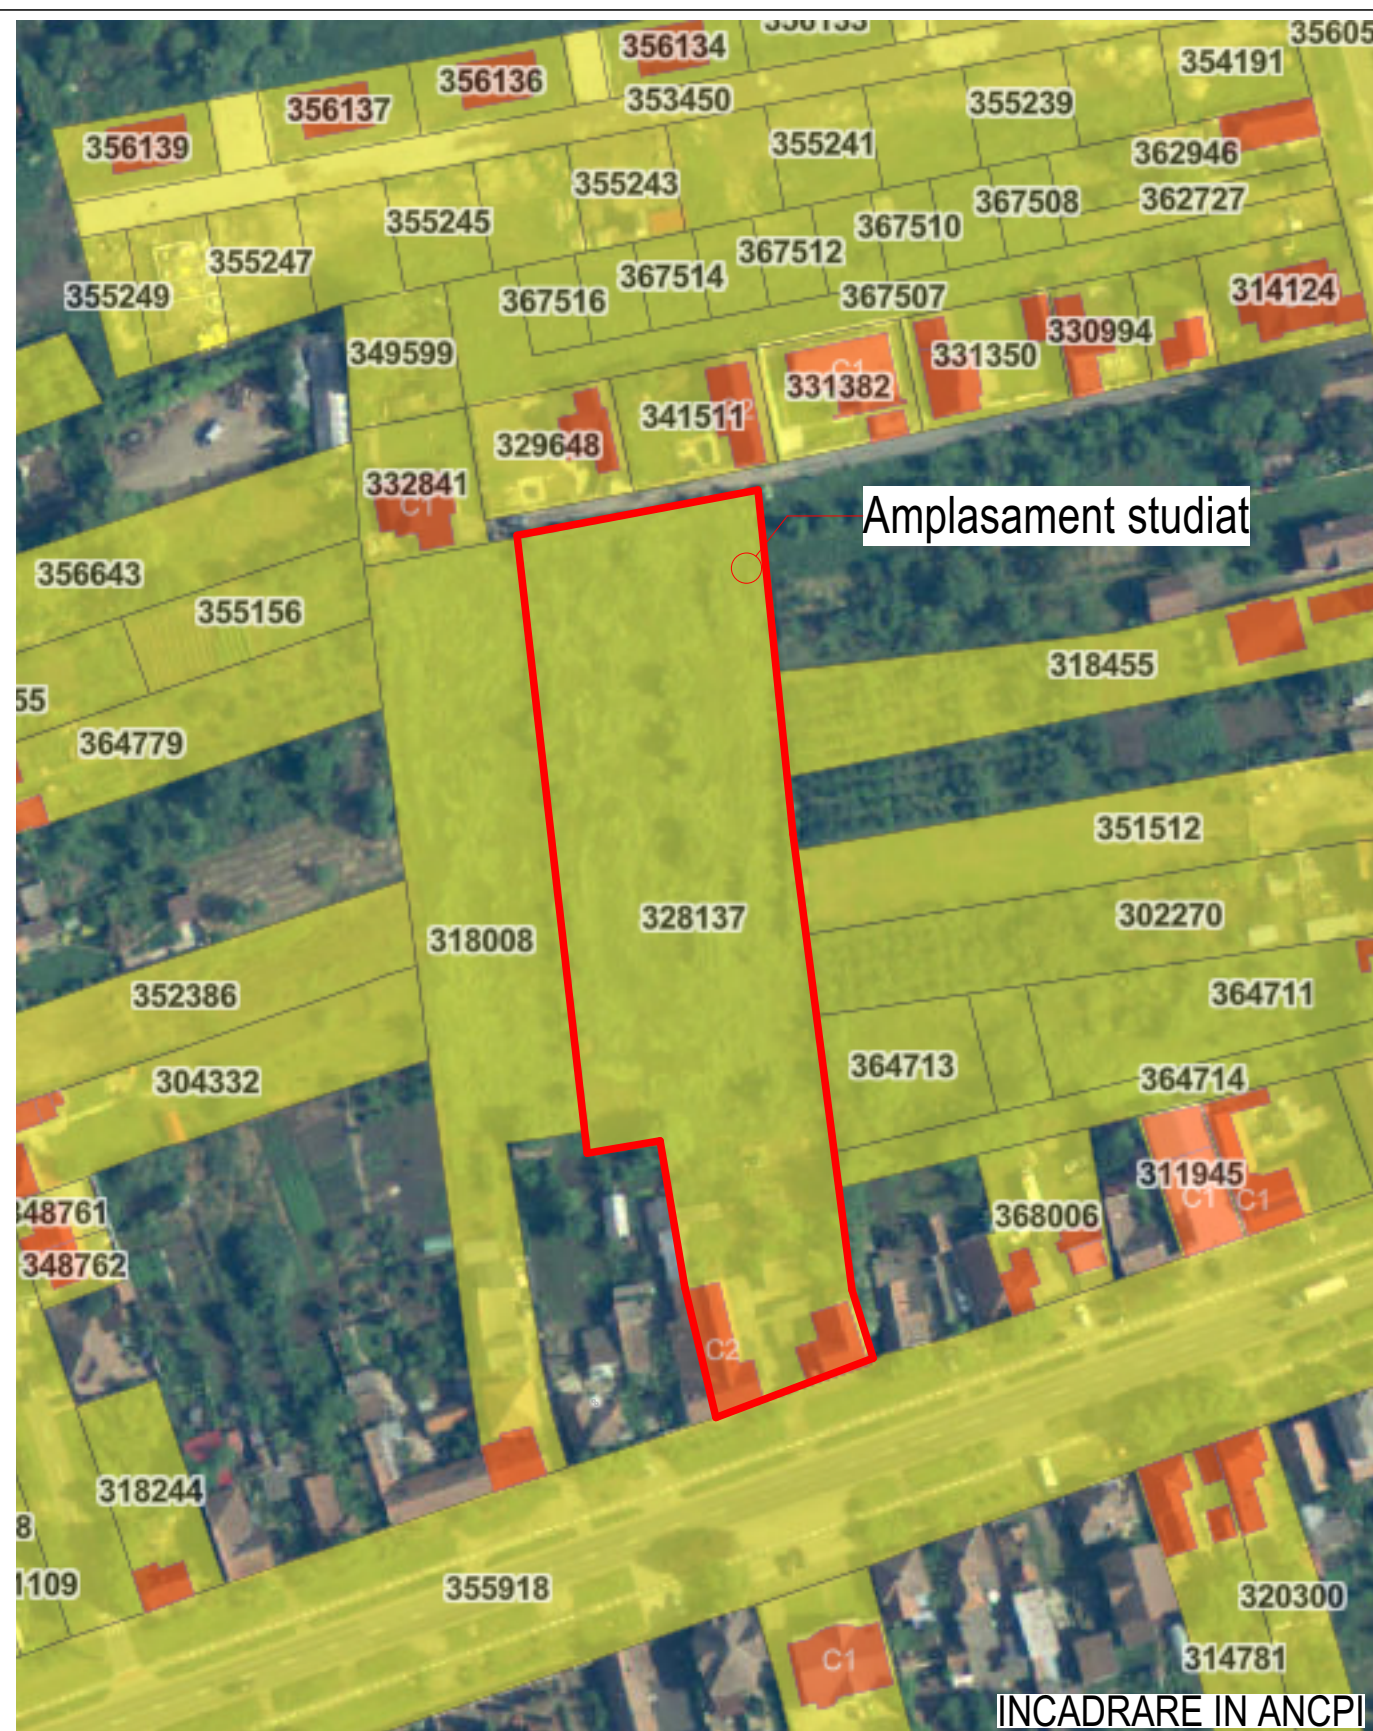

Amplasament studiat

INCADRARE IN ANCP

VERIFICATOR/EXPERT	NUME	SEMNTURA	CERINTA	REFERAT/ EXPERTIZA NR. / DATA	
PROIECTANT GENERAL	S.C."PROIECT LINIA B" S.R.L. J02 / 430 / 1994 TEL/FAX: 0257-280720 ; Mobil: 0745-656493			BENEFICIAR FERICEAN ALEXANDRU CLAUDIU mun. Arad, str. Gheorge Doja, nr. 19, ap1., jud. Arad	SCARA 1:500
SPECIFICATIE	NUME	SEMNTURA	PROIECT NR. 25 / 04.10.2025	TITLU PROIECT Elaborare P.U.Z. si R.L.U. - ANSAMBLU DE LOCUINTE INDIVIDUALE mun. Arad, str. Tribunal Corcheș, nr.28-30, jud. Arad, C.F.:328137, C.F.:328137 Arad	DATA 11. 2025
SEF PROIECT	arh. Kovacs A. Adrian				FAZA A.O.
PROIECTAT ARH.	arh. Kovacs A. Adrian				
DESENAT	arh. Kovacs A. Adrian				
PROIECTANT DE SPECIALITATE	S.C. CONCEPT URBANIA S.R.L arhitectură - design interior - urbanism • tel. +40 756 366 115 • C.U.I. 45990714 • office@concepturbania.ro • J2 / 676 / 19.04.2022			TITLU PLANSA	01A
SPECIFICATIE	NUME	SEMNTURA	PLAN DE INCADRARE		
PROIECTAT URB.	arh. Andrada Iulia Vintilă				