


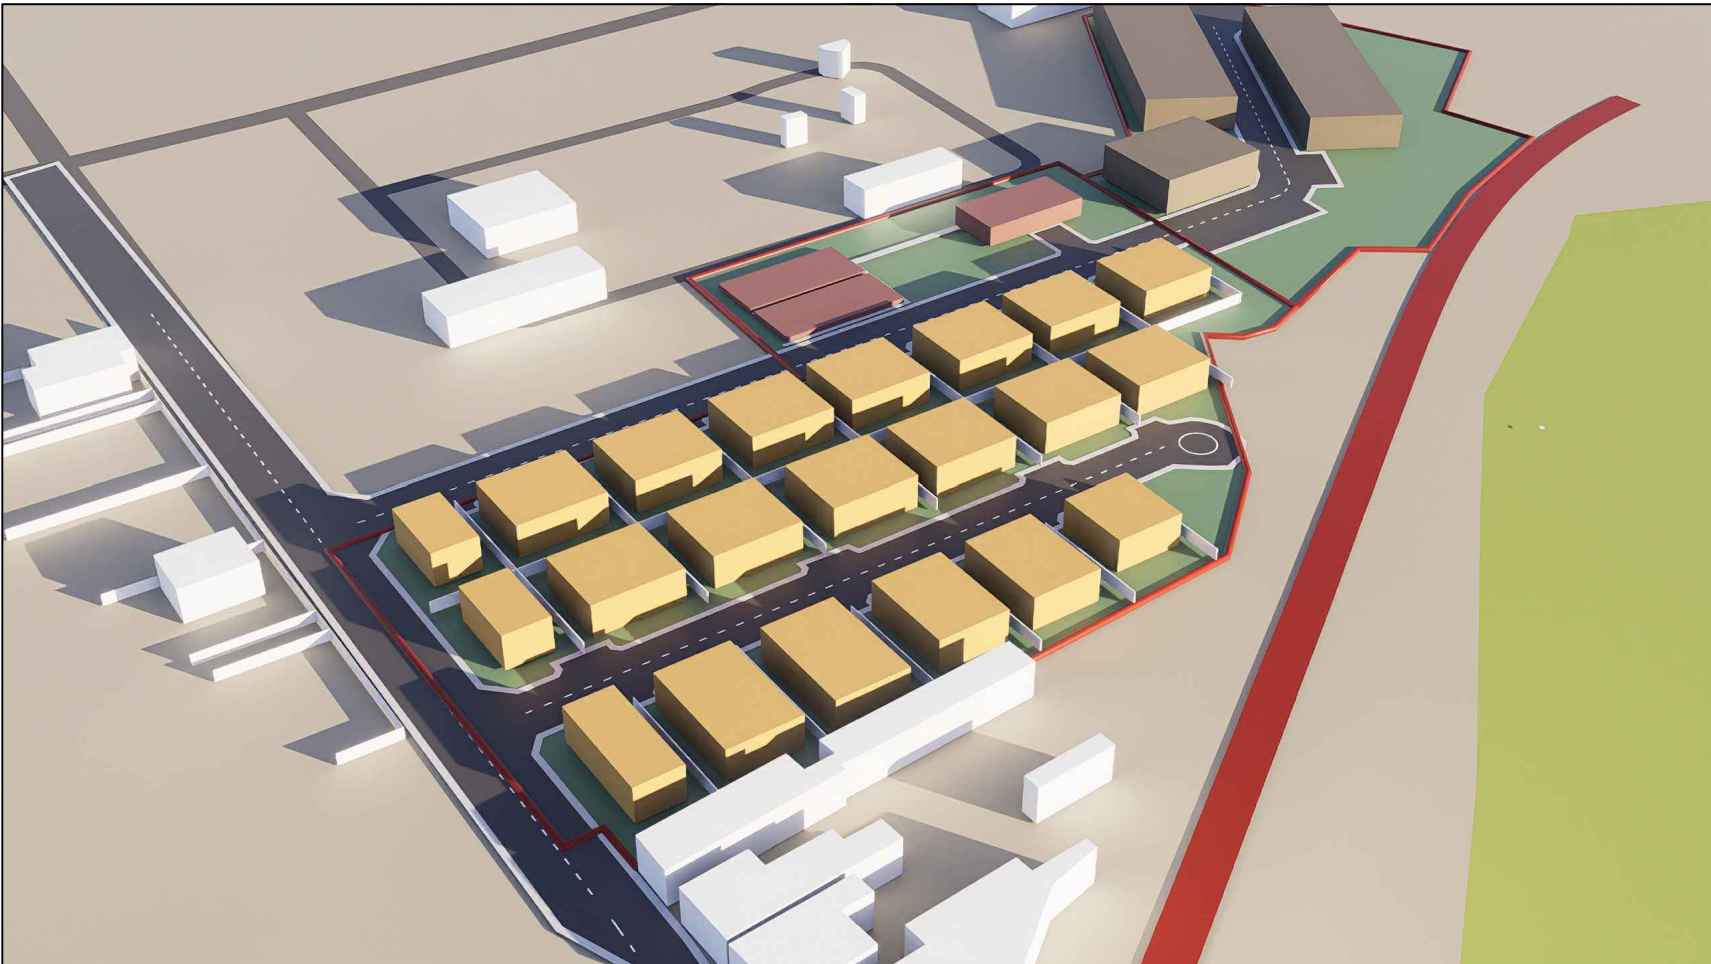

PROIECTANT GENERAL: S.C. PRO ARHITECTURA S.R.L. J02/1221/2005; C.U.I.: 17754300 Sediu: str. Ion Alexandru, nr. 15, Arad, jud. Arad Pct. de lucru: str. Corneliu Coposu, nr. 24C, et. 6, S1, Arad, jud. Arad				 PRO ARHITECTURA ARHITECTURĂ URBANISM RESTAURARE CONSULTANȚĂ	
PROIECTANT : S.C. VOLUM VIZ S.R.L. J40/14058/2021; CUI: 44744460 Sediu: Str. Victor Brauner, nr. 34-38, Bl. C1, Sector 3, Bucuresti				Beneficiar: Banciu Eugen Marcel	Nr. proiect: 618 / 12.11.2024
				Amplasament: Jud. Arad, Mun. Arad, CF 302315 si CF 307471	Faza: P.U.Z.
Specificație	Nume	Semnătura	Scara:	Titlu proiect: ELABORARE PUZ SI RLU: ZONA CU FUNCTIUNI MIXTE conform Aviz de Oportunitate	
Șef proiect	arh. Gheorghe SECULICI				
Proiectat/ Desenat	arh. Razvan NEAGU drd.urb.peis. Alexandra Ivănescu		Data: 2025	Titlu planșă: ILSTRAȚIE URBANISTICĂ	Nr. Plansa: U0.2.2