


PROPRIETATE ASUPRA TERENURILOR SC. 1:1000

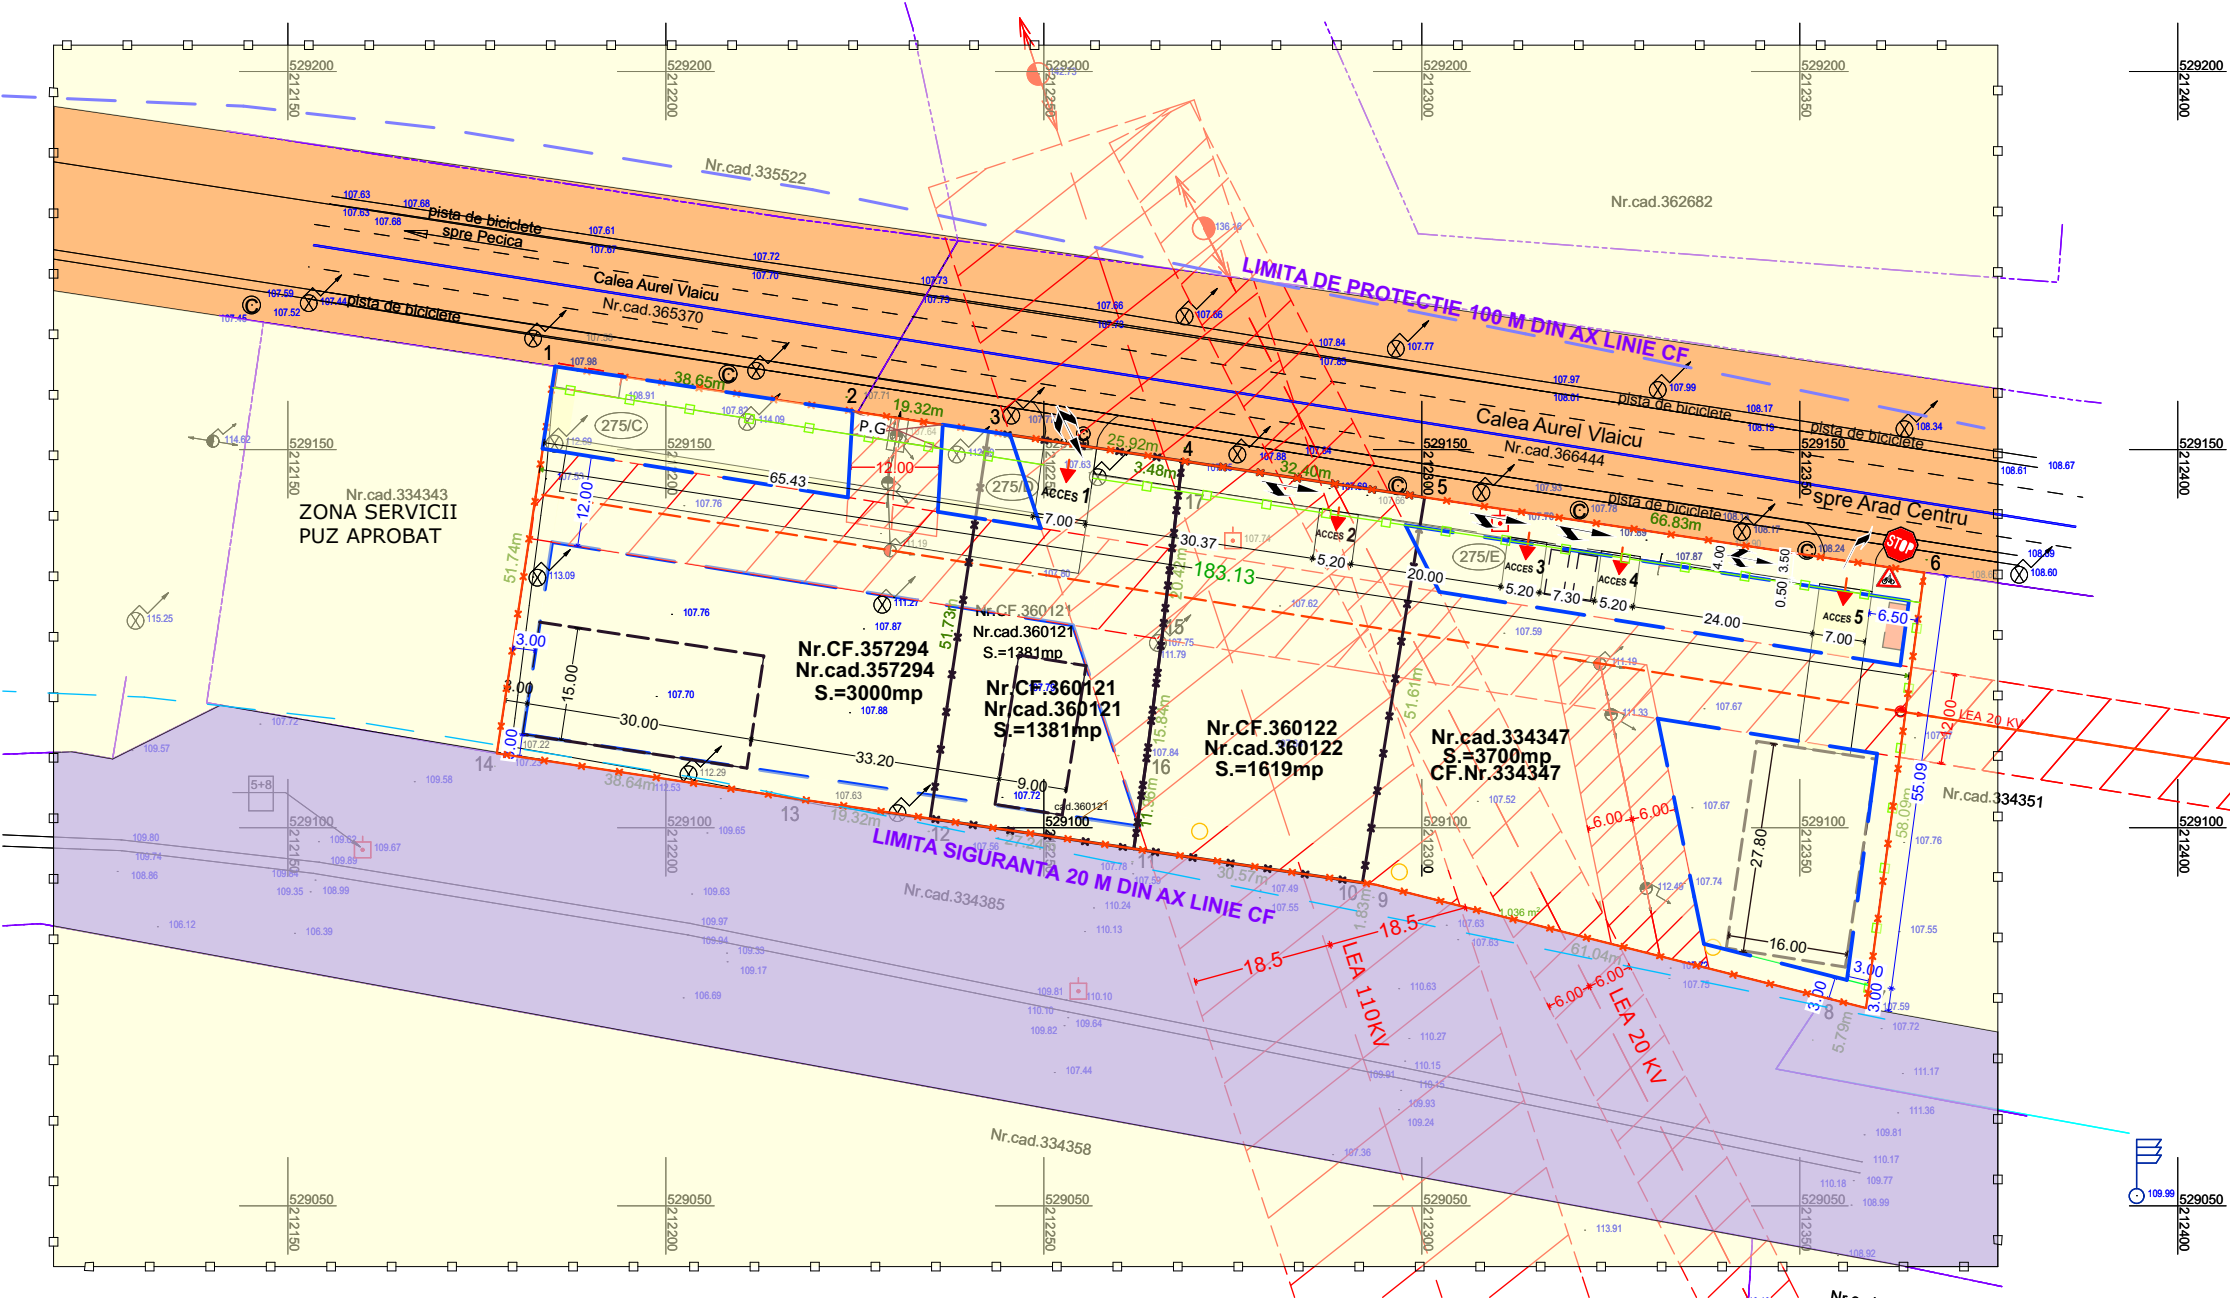

LEGENDA:

DELIMITARE

- ZONA STUDIATA 41 500 mp
- INCINTA CU PROPUNERI 9700 mp
- PARCELE
- LIMITA ZONA DE PROTECTIE CFR 100 m din ax
- LIMITA ZONA DE SIGURANTA CFR 20 m din ax
- ZONA DE SIGURANTA LEA 110 KV SI LEA 20 KV

ZONIFICARE

a) PROPRIETATE PUBLICA

- TERENURI PROPRIETATE PUBLICA DE INTERES NATIONAL
- TERENURI PROPRIETATE PUBLICA DE INTERES LOCAL

b) PROPRIETATE PRIVATA

- TEREN PROPRIETATE PRIVATA A PERSOANELOR FIZICE SAU JURIDICE

CALITATE	NUME	SEMANTURA	CERINTA	REFERAT / EXPERTIZA NR.	DATA
EXPERT					
VERIFICATOR					
 STACONS proiectare & consultanta bulevardul Decembrie, nr. 6 Arad CP 310133 tel: 0751 638 511 stacons_arad@yahoo.com www.stacons.ro  ISO 9001 : 2015				Beneficiar: JURCOI GHEORGHE , JURCOI LUCRETIA mun. Arad, str. Splaiul G-ral Praporgescu nr.32	Nr. proiect: 28/2024
SPECIFICATIE SEF PROIECT PROIECTAT DESENAT NUME arh.Crainic Dorin arh.Golban Nicoleta arh.Golban Nicoleta SEMANTURA Scara: 1:500 Data: MAI 2024 Format: A3 ian.2021				Titlu proiect: INTOCMIRE PUZ SI RLU CONSTRUIRE SPATII COMERCIALE, SERVICII, DEPOZITARE mun. Arad, CALEA AUREL VLAICU NR.275/C, 275/D, 275/D/1, 275/E	Faza: P.U.Z.
				Titlu plansa: PROPRIETATE ASUPRA TERENURILOR	Plansa nr.: 05 URB