


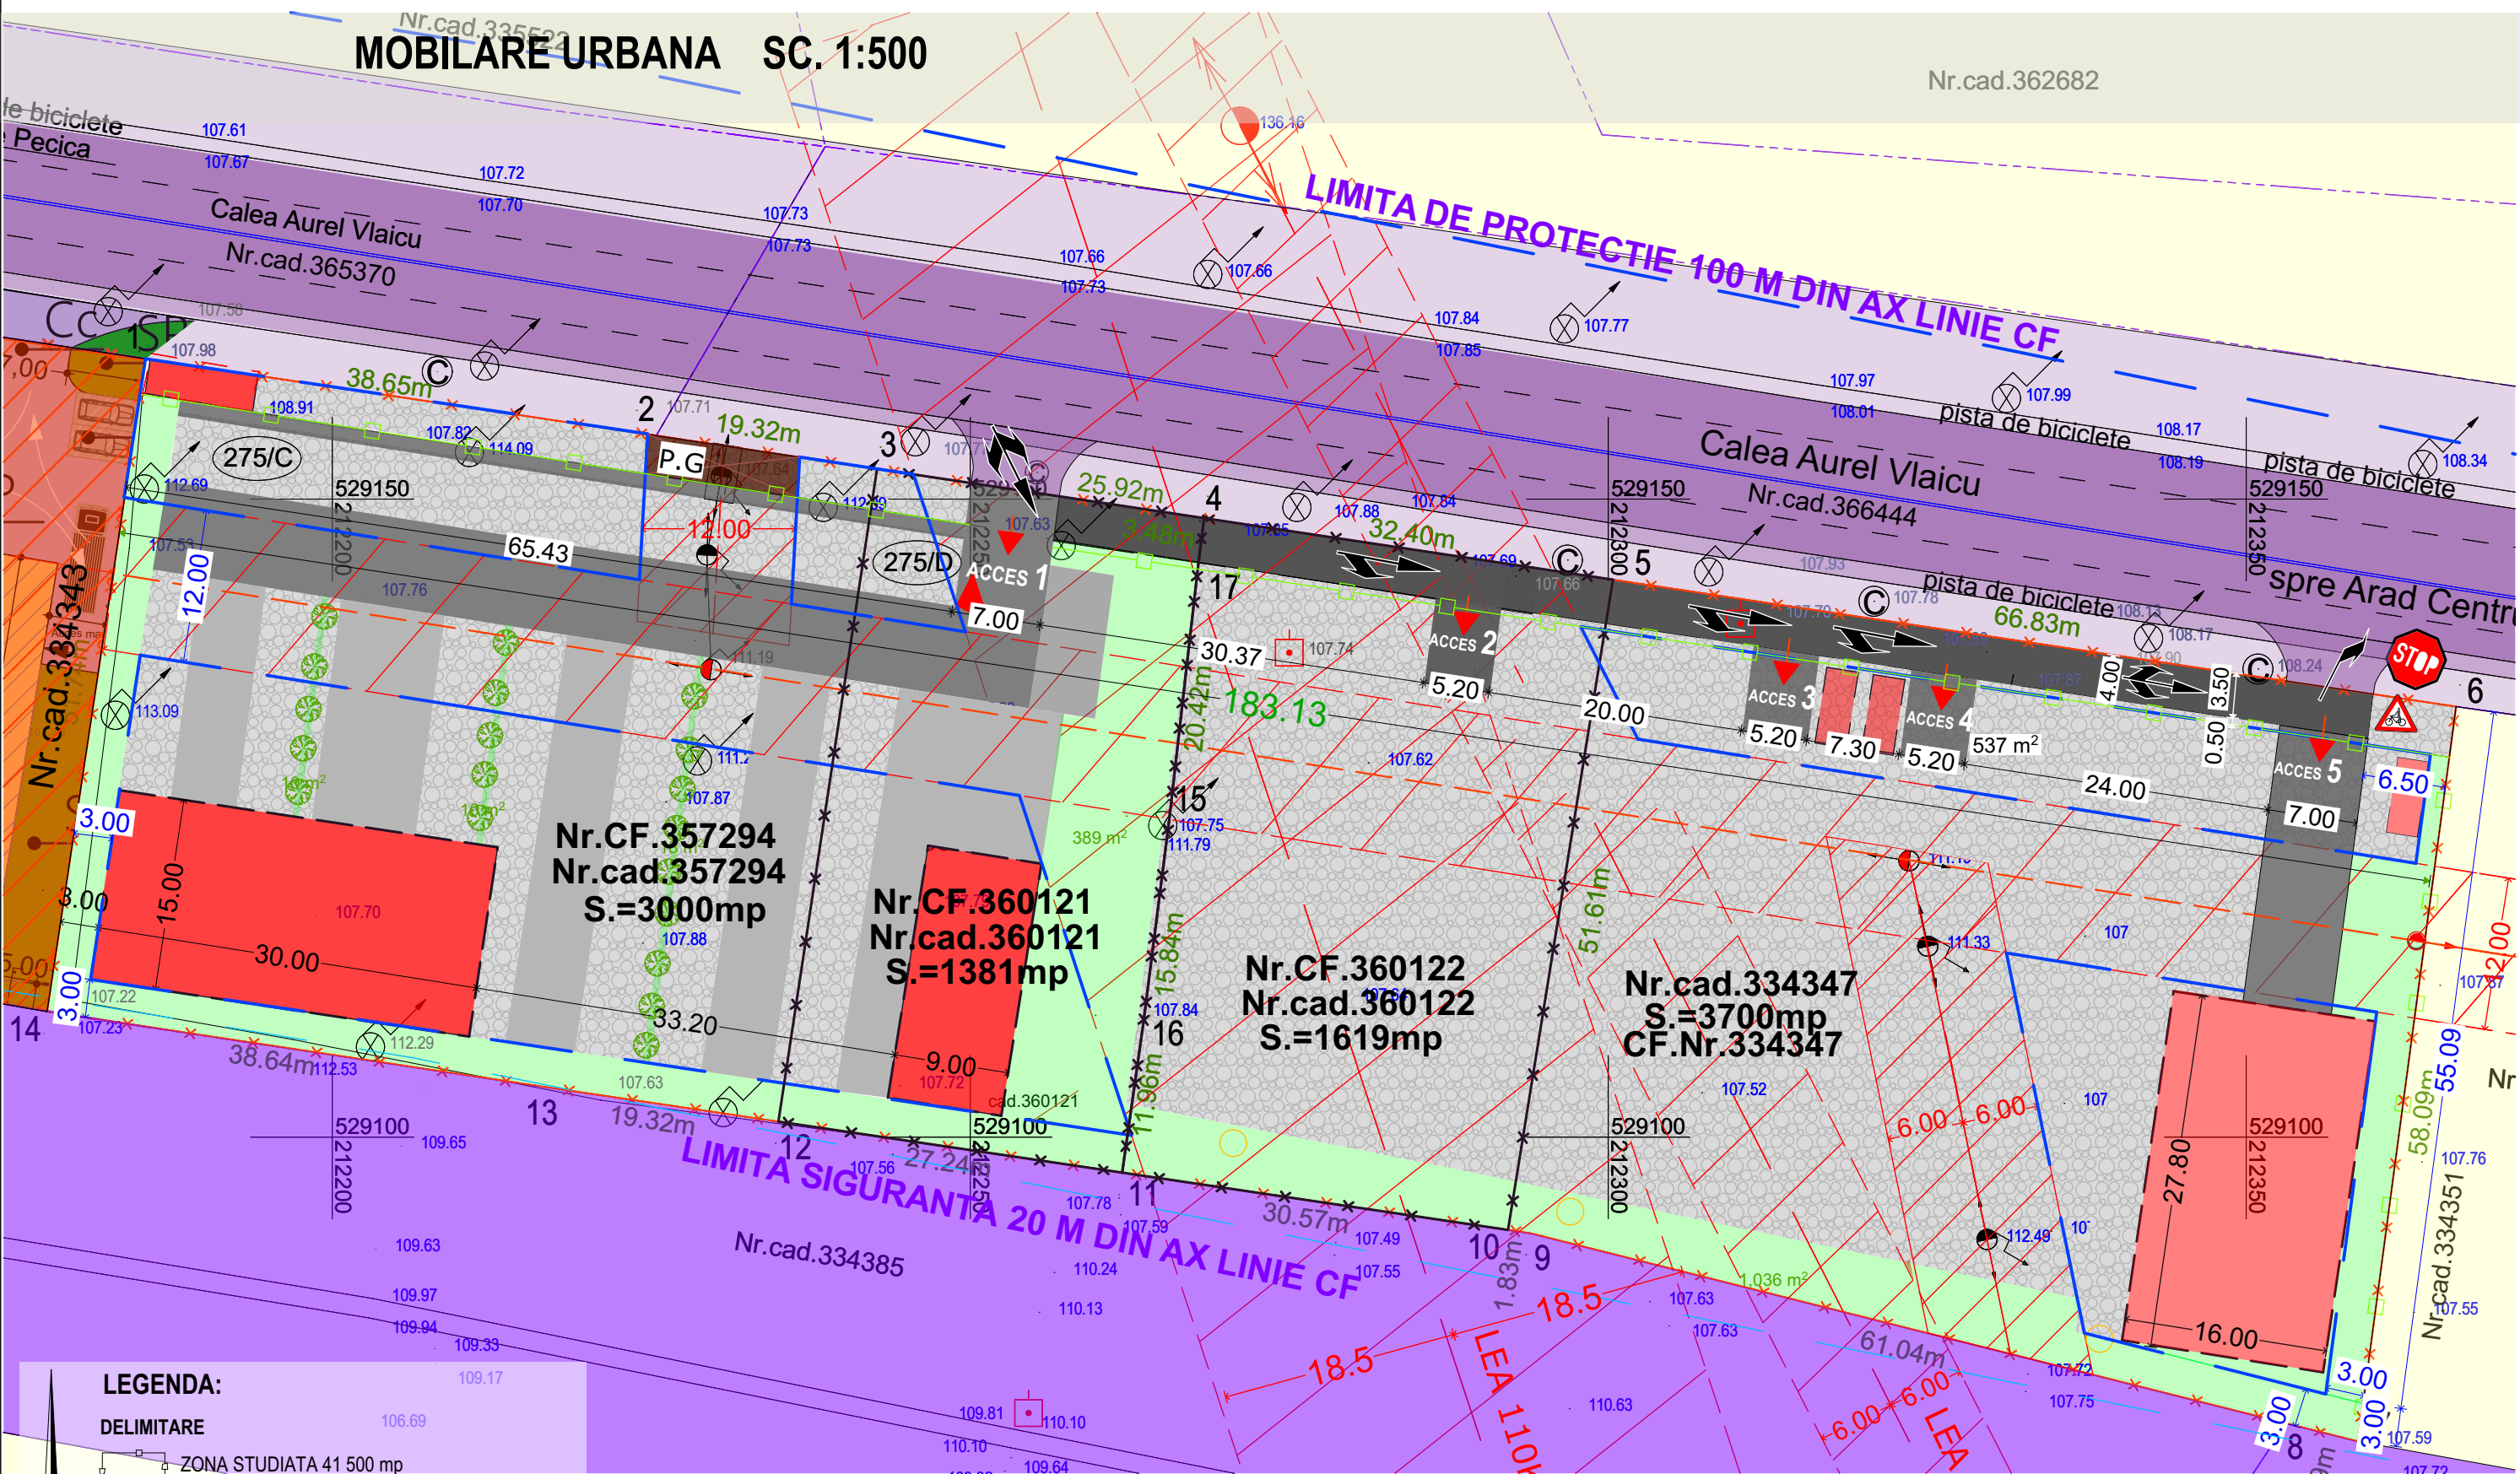

LEGENDA:

DELIMITARE

- ZONA STUDIATA 41 500 mp
- INCINTA CU PROPUNERI 9700 mp
- LIMITA ZONA DE PROTECTIE CFR 100 m din ax
- LIMITA ZONA DE SIGURANTA CFR 20 m din ax
- ZONA DE SIGURANTA LEA 110 KV SI LEA 20 KV

ZONIFICARE

- TEREN ARABIL
- ZONA SERVICII
- CAI DE COMUNICATIE RUTIERA
- ZONA CAI DE COMUNICATIE FERROVIARA SI AMENAJARI AFERENTE (SNCFR)

PROPOS

- EDIFICABIL - CONSTRUIRE SPATII COMERCIALE, SERVICII, DEPOZITARE
- CLADIRI - POSIBILITATE DE CONSTRUIRE SPATII COMERCIALE, SERVICII, DEPOZITARE
- ALEE CAROSABILA IN INCINTA
- PLATFORME, ALEI
- ZONA AMENAJATA PIATRA CONCASATA, CRIBLURA
- SPATIU VERDE
- P.G. PLATFORMA PENTRU PUBELE

CALITATE	NUME	SEMANATURA	CERINTA	REFERAT / EXPERTIZA NR.	DATA	
EXPERT						
VERIFICATOR						
 STACONS proiectare & consultanta bulevardul Decembrie, nr. 6 Arad CP 310133 tel. 0751 636 131 stacons_arad@yahoo.com www.stacons.ro  InterConformity ACCREDITED & CERTIFIED CONSTRUCTION MANAGEMENT ISO 9001 : 2015				Beneficiar: JURCOI GHEORGHE , JURCOI LUCRETIA mun. Arad, str. Splaiul G-ral Praporgescu nr.32 Titlu proiect: INTOCMIRE PUZ SI RLU CONSTRUIRE SPATII COMERCIALE, SERVICII, DEPOZITARE mun. Arad, CALEA AUREL VLAICU NR.275/C, 275/D, 275/D/1, 275/E		Nr. proiect: 28/2024 Faza: P.U.Z.
SPECIFICATIE	NUME	SEMNATURA	Scara: 1:500	Format: A3	Titlu plansa: MOBILARE URBANA Plansa nr.: 06 URB	
SEF PROIECT	arh.Crainic Dorin					
PROIECTAT	arh.Golban Nicoleta		Data: MAI 2024			
DESENAT	arh.Golban Nicoleta		ian.2021			