


PLAN DE SITUATIE
SC 1:1000

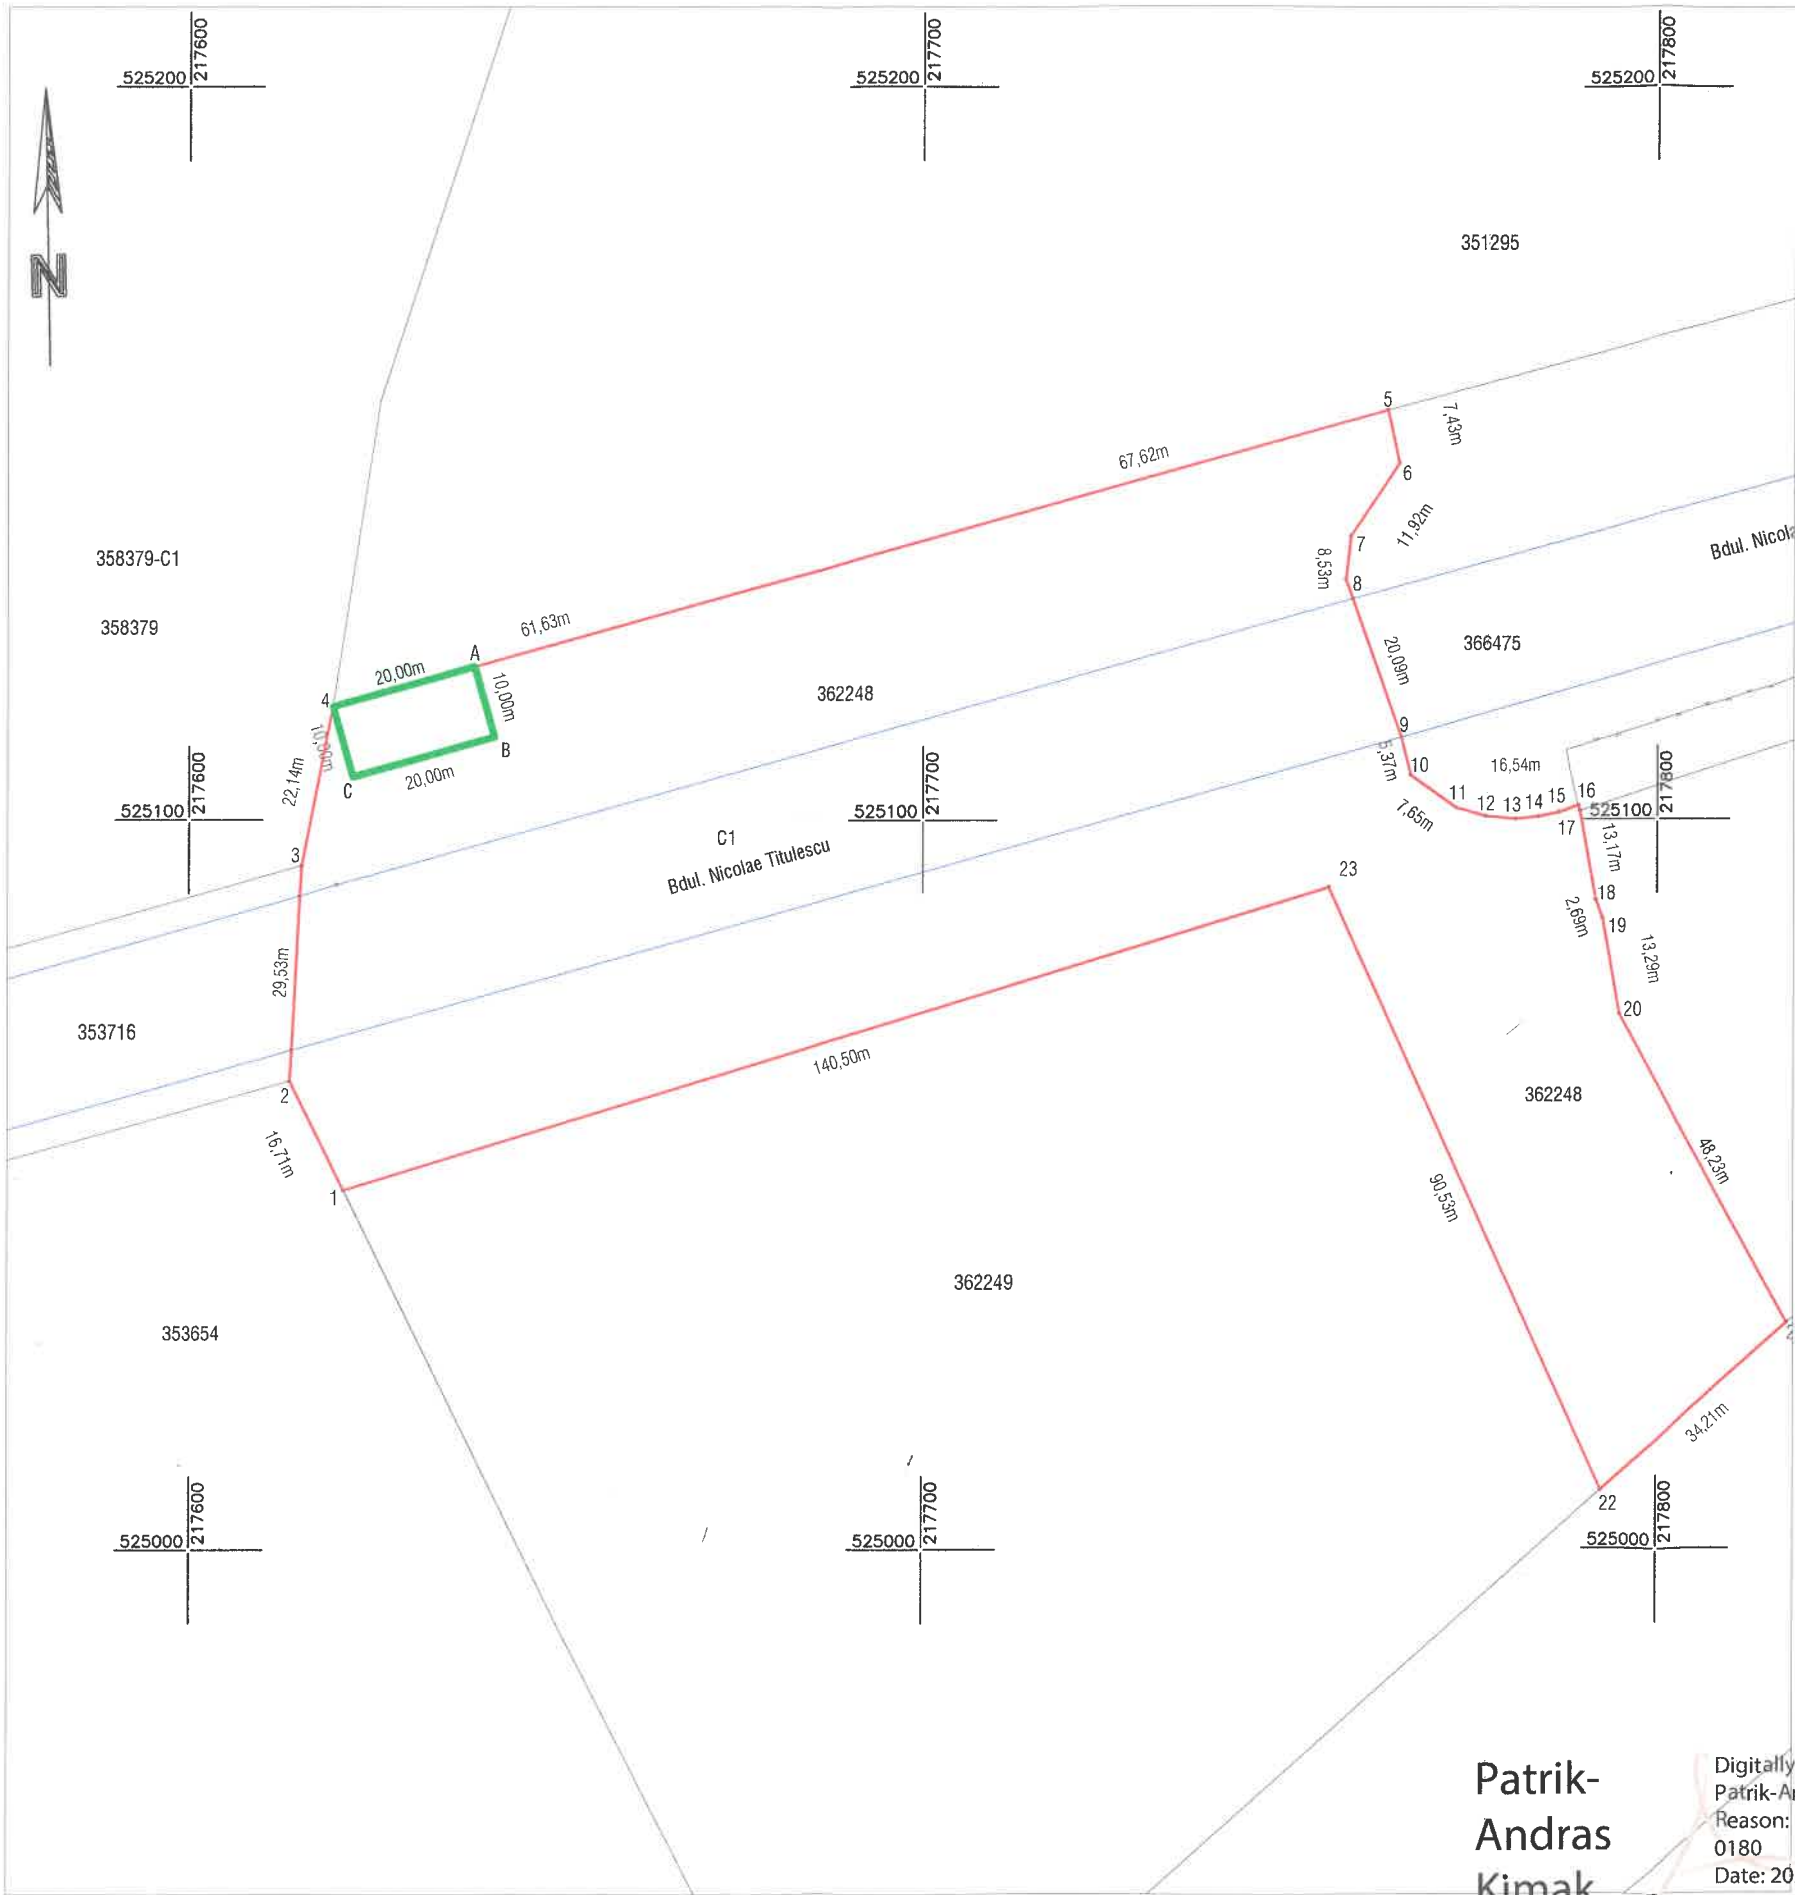

Nr. cadastral	Suprafata masurata (mp)	Adresa imobilului	
362248	12206	Loc. Arad, Jud. Arad	
Cartea Funciara nr.	362248	UAT	ARAD

ÎNCADRARE ÎN ZONA CONFORM ORTOFOTOPLAN



INVENTAR DE COORDONATE

Parcela (CF. 362248)

Nr. Pct.	Coordonate pct.de contur		Lungimi laturi D(i,i+1)
	X [m]	Y [m]	
1	525049.198	217621.031	16.71
2	525064.211	217613.695	29.53
3	525093.702	217615.264	22.14
4	525115.431	217619.517	149.25
5	525155.855	217763.187	7.43
6	525148.599	217764.778	11.92
7	525138.652	217758.217	5.94
8	525132.753	217757.513	22.87
9	525111.173	217765.084	5.37
10	525105.975	217766.431	7.65
11	525101.520	217772.645	4.18
12	525100.374	217776.662	4.03
13	525100.007	217780.672	3.18
14	525100.332	217793.938	2.82
15	525100.958	217786.987	2.76
16	525101.892	217789.182	0.83
17	525101.094	217789.416	12.34
18	525088.946	217791.594	2.69
19	525086.416	217792.505	13.29
20	525073.325	217794.806	48.23
21	525030.931	217817.810	34.21
22	525008.033	217792.398	90.53
23	525090.612	217755.291	140.50

S(CF. 362248)=12206.158mp P=638.40m

Parcela (PARCELA)

Nr. Pct.	Coordonate pct.de contur		Lungimi laturi D(i,i+1)
	X [m]	Y [m]	
A	525137.540	217698.096	9.999
B	525127.916	217700.810	20.000
C	525122.499	217681.588	10.000
D	525132.123	217678.843	20.001

S(PARCELA)=199.99sq.m P=59.999m

PARCELA STUDIATA

A. Date referitoare la teren			
Nr. parcela	Categorie de folosinta	Suprafata masurata (mp)	Mentii
1	DR	12206	Teren partial imprejmuit cu gard din plasa pe alin. pct. 16,17,18,19,20,21
TOTAL		12206	

Suprafata totala masurata a imobilului = 12206 mp
Suprafata din act = 12206 mp

Executant: DATCAD Arad Gen.Gh. Magheru B1 303 Spatiu Com. www.datcad.ro e-mail: office@datcad.ro Tel/Fax 0040 357 435595		Beneficiar: MUNICIPIUL ARAD		Plansa nr: 1
Actiune	Nume	Semnatura	Sistem Stereo 70	
Masurat	Kimak Patrik			PLAN DE SITUATIE PENTRU IMOBILULUI INSCRIS IN CF. 362248 ARAD
Desenat	Kimak Patrik		Scara: 1:1000	
Verificat	Zagorszki Tiberiu			Data 02.2025

Patrik-Andras Kimak

Digitally signed by
Patrik-Andras Kimak
Reason: RO-AR-F Nr. 0180
Date: 2025.02.27
13:46:19 +02'00'